




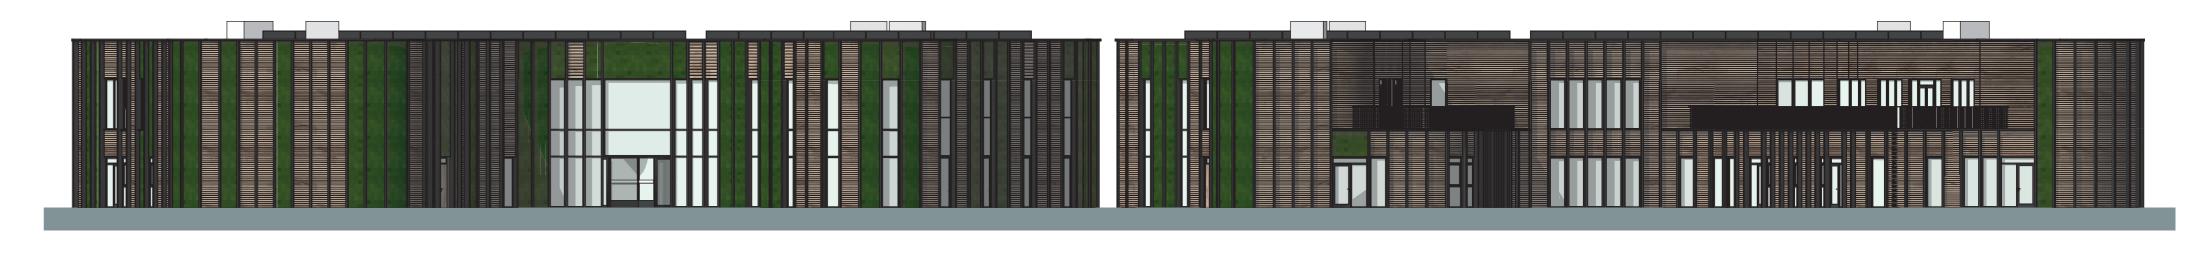

SOUTH FACADE SCALE 1:200



WEST FACADE SCALE 1:200

EAST FACADE SCALE 1:200

