


Kim Houweling | 5090342

AR3AD110 Dwelling Graduation Studio: Designing for Care in an Inclusive Environment P4 presentation 14 May 2024

1:50 FLOORPLAN FRAGMENT

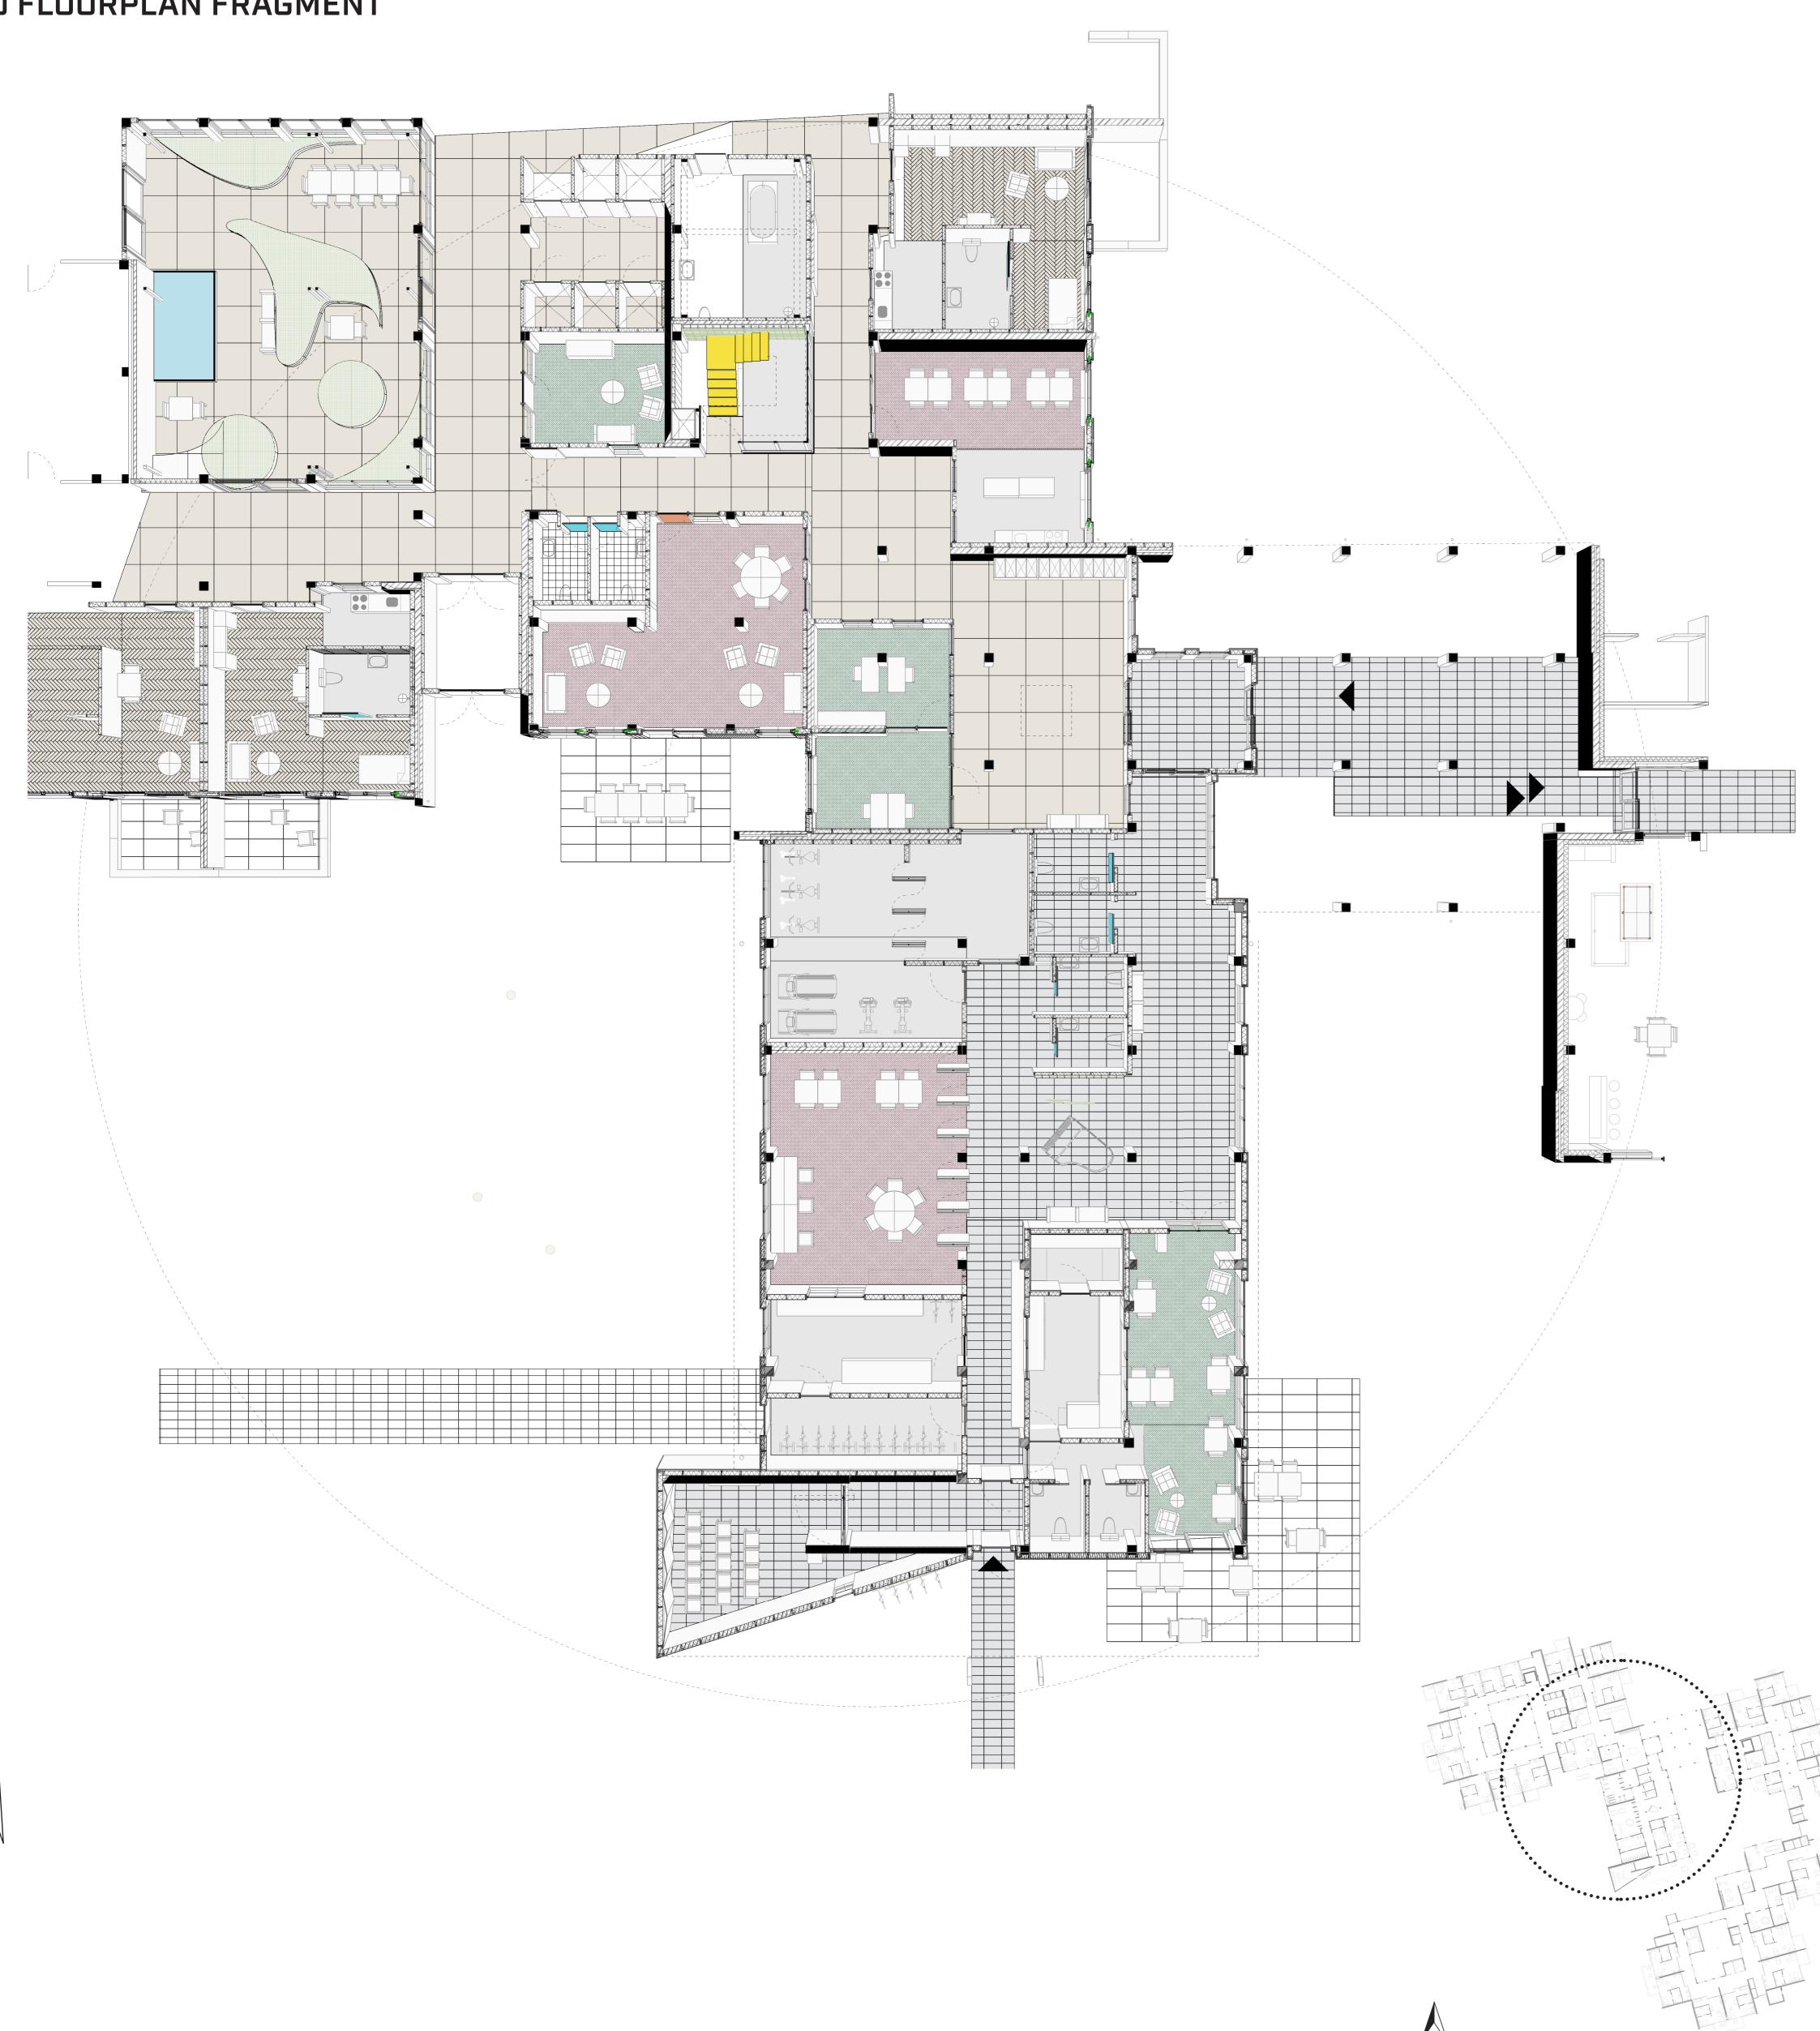


1: 200 FIRE COMPARTMENTS AND ESCAPE ROUTES




Kim Houweling | 5090342

AR3AD110 Dwelling Graduation Studio: Designing for Care in an Inclusive Environment **P4 presentation 14 May 2024**

DESIGN GUIDELINES DWELLING

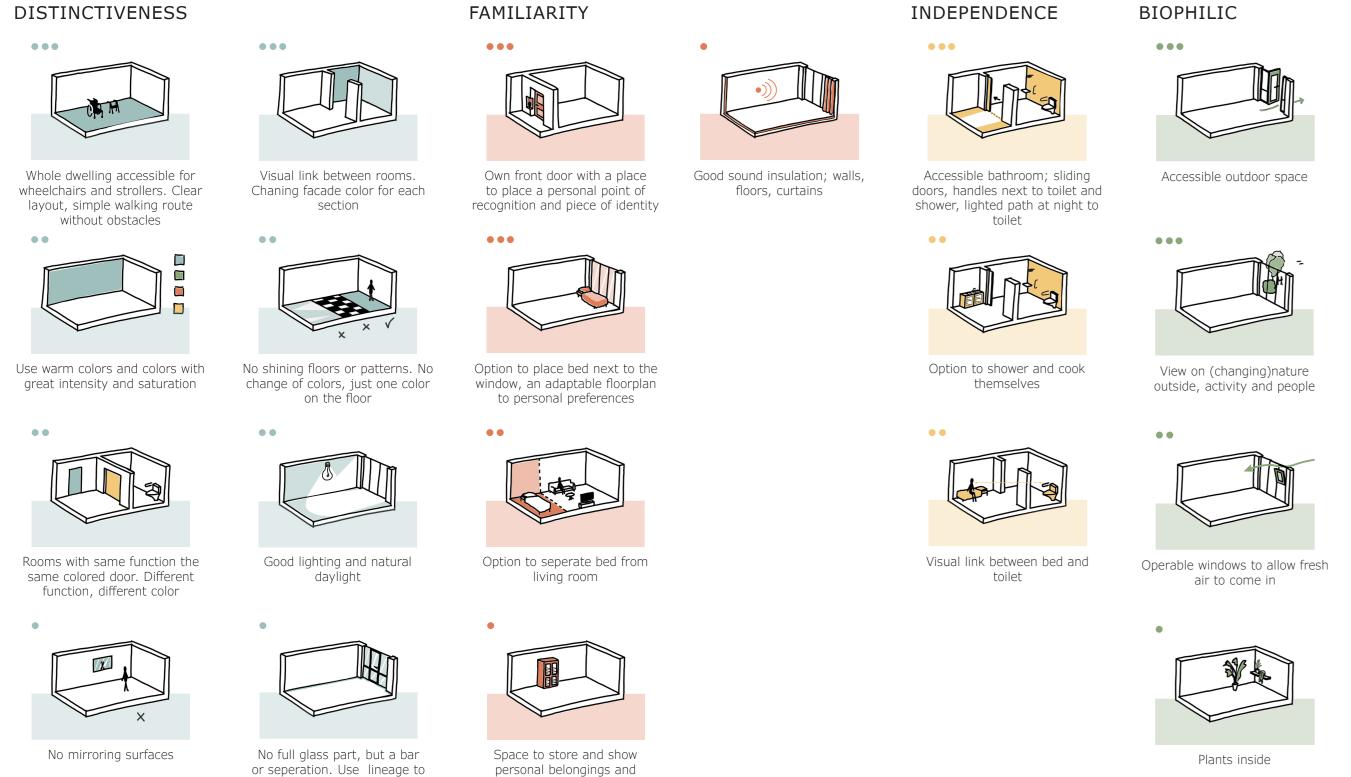


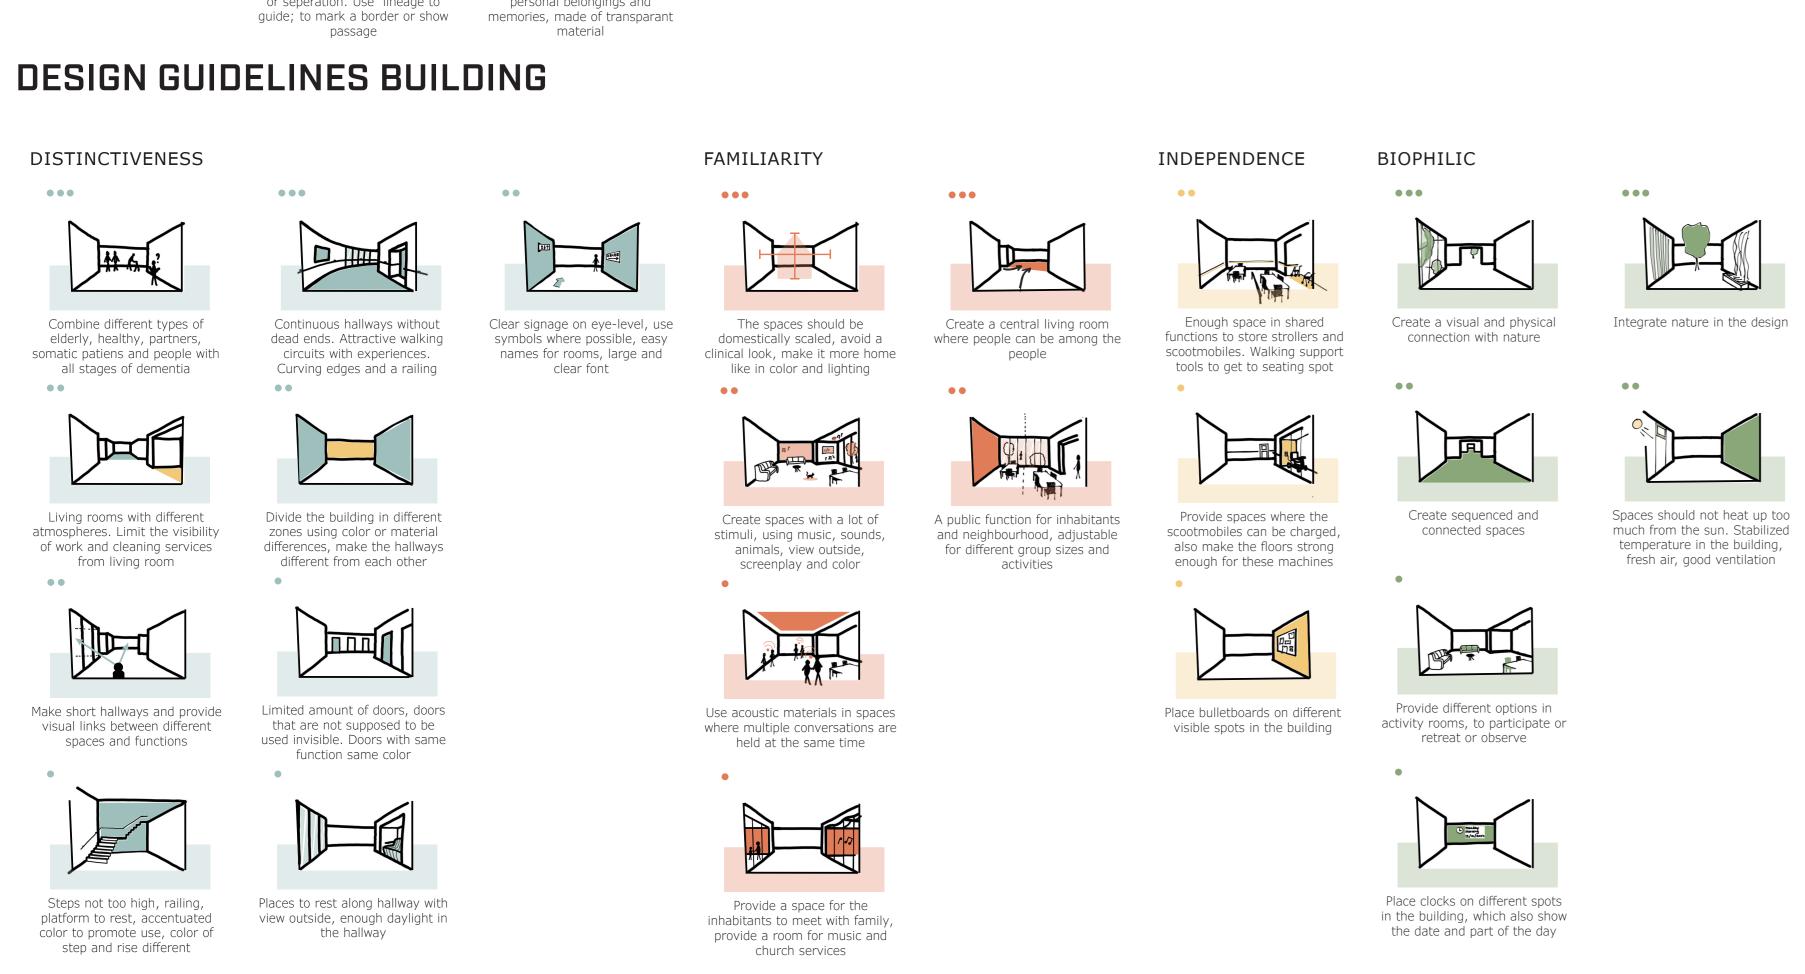

DESIGN GUIDELINES NEAR SURROUNDINGS

Accessible gardening and options

to eat outside together

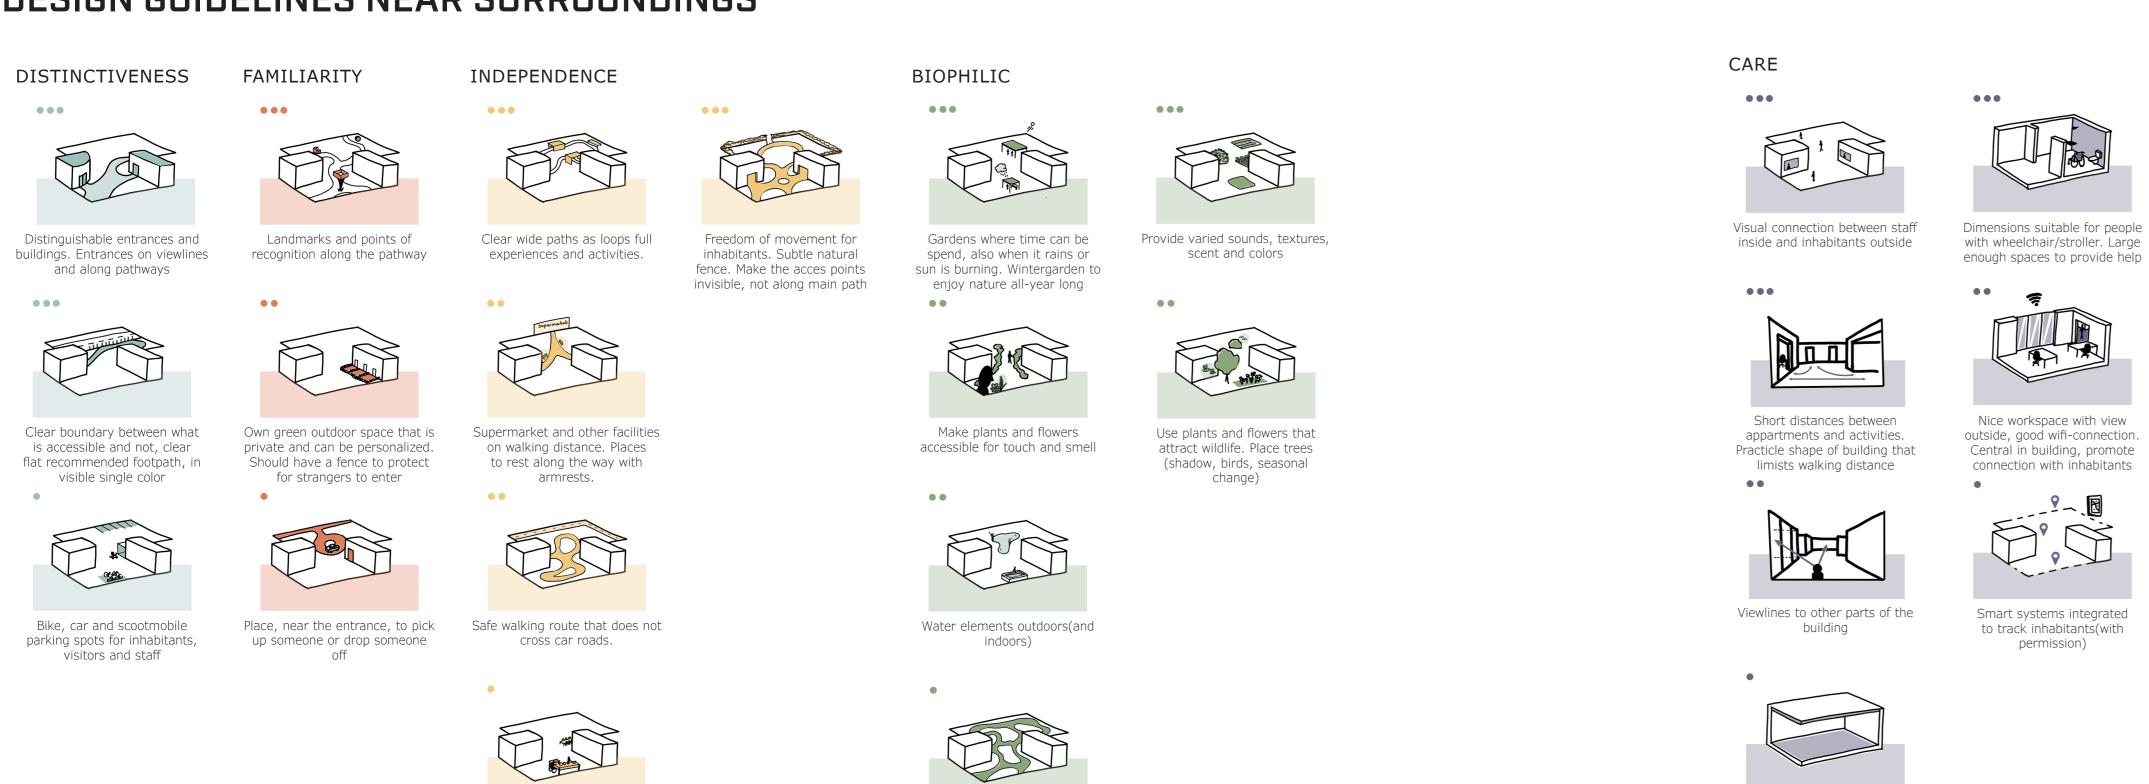

Provide multiple routes with

different lengths

Smooth floors and sound

dampening materials. Use


materials that are easy to clean

Kim Houweling | 5090342

AR3AD110 Dwelling Graduation Studio: Designing for Care in an Inclusive Environment **P4 presentation 14 May 2024**



1:500 FLOORPLAN ROOF

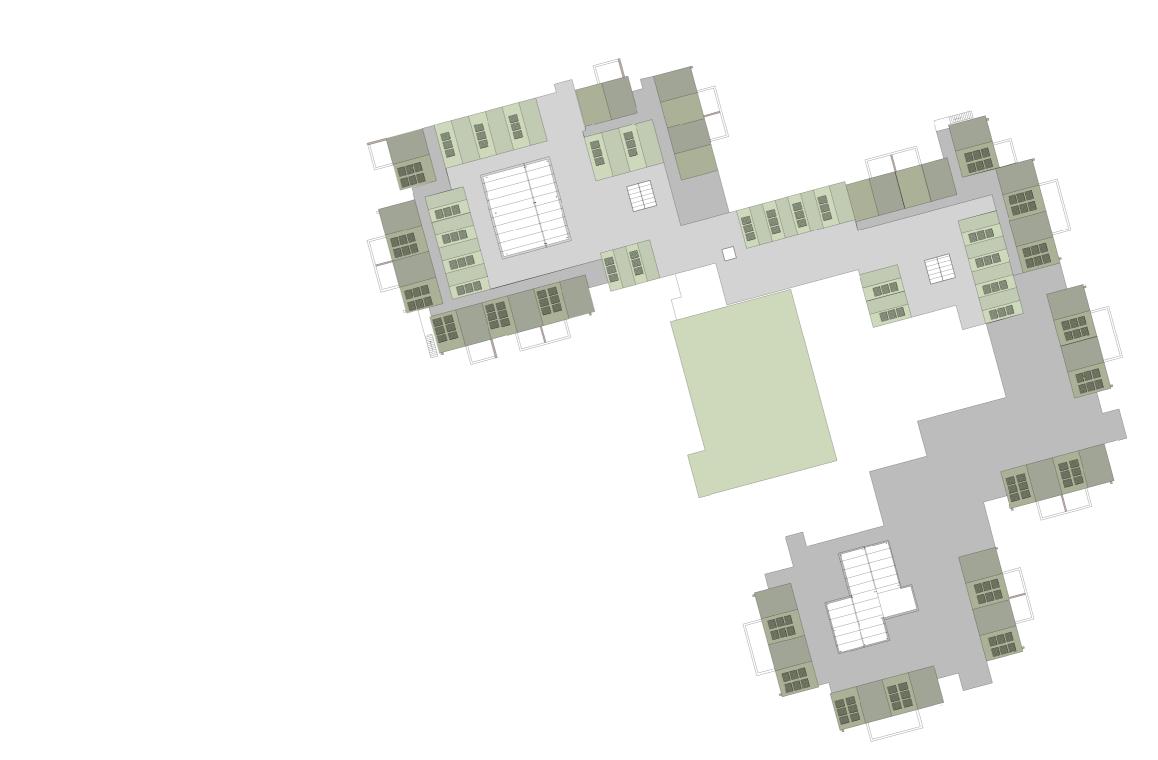

1:500 FLOORPLAN 1ST FLOOR




1:500 FLOORPLAN GROUND FLOOR



Kim Houweling | 5090342

AR3AD110 Dwelling Graduation Studio: Designing for Care in an Inclusive Environment **P4 presentation 14 May 2024**

FLOORPLAN ROOF

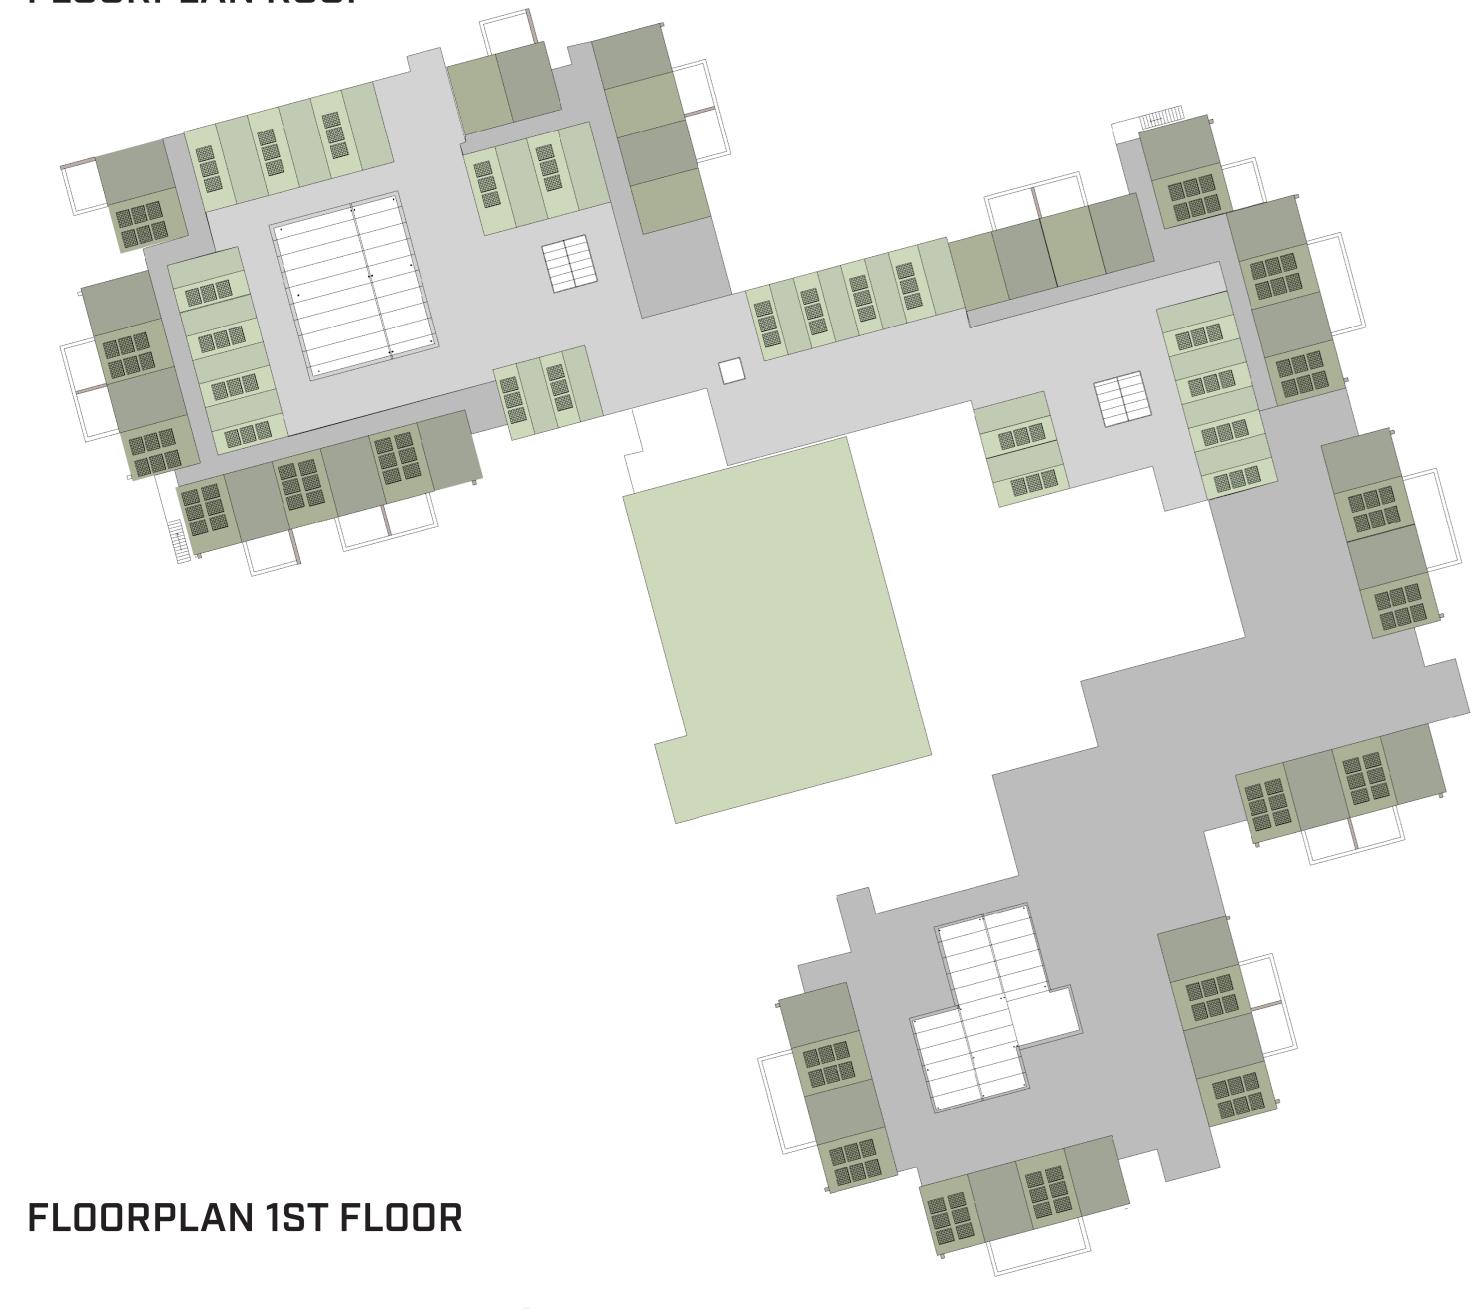



1:20 FLOORPLAN DWELLING BASIC



FIRE COMPARTMENTS AND ESCAPE ROUTES

