

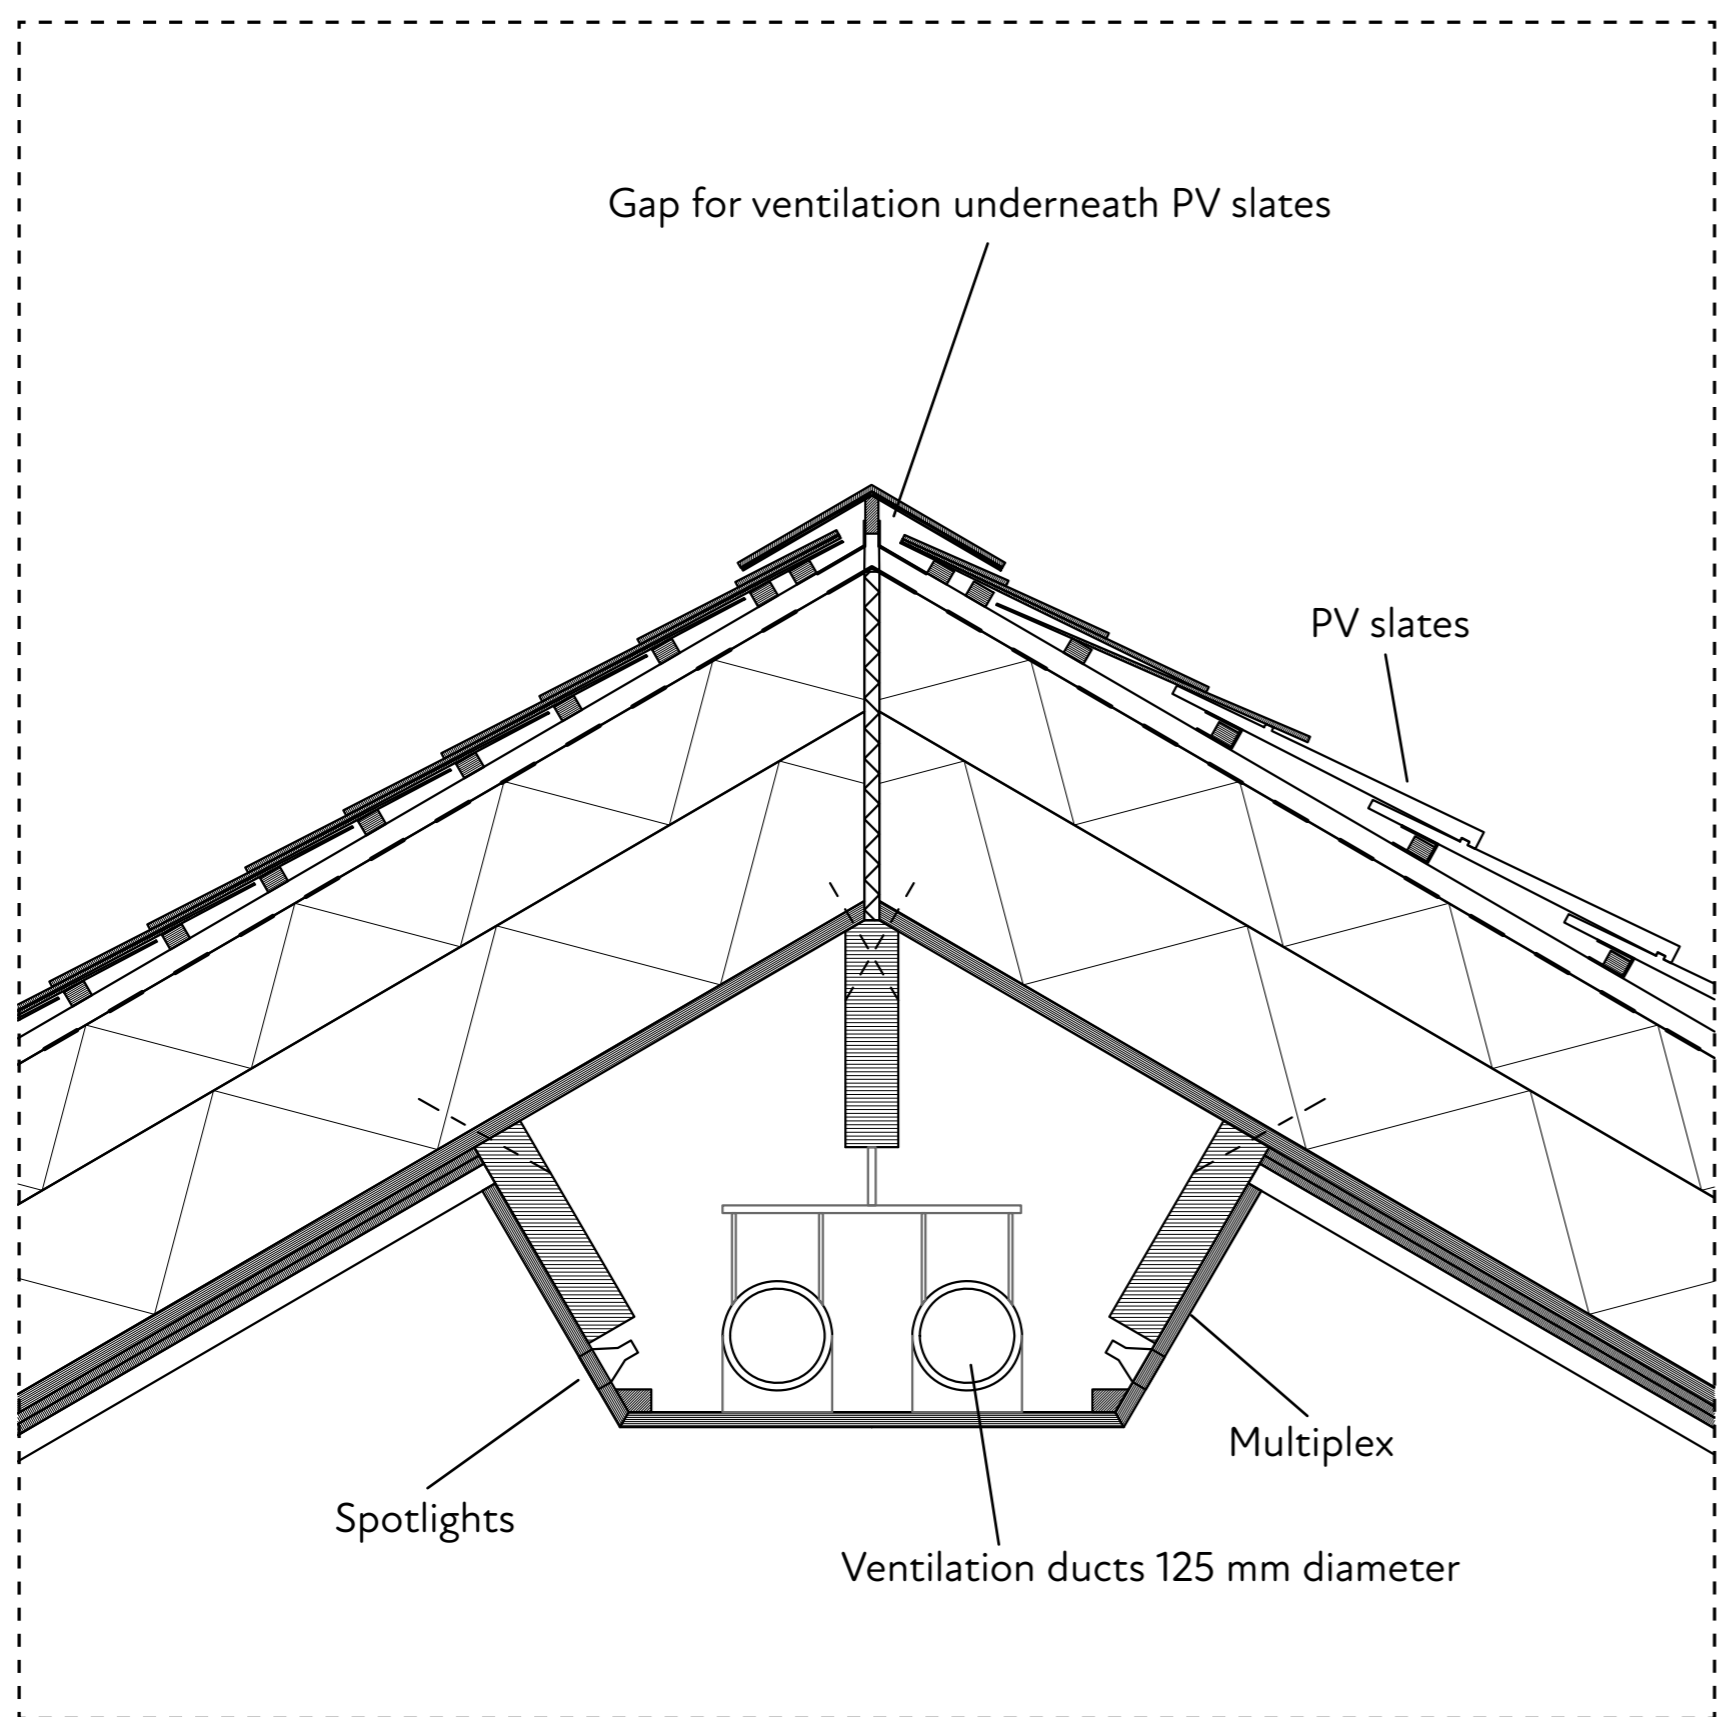



# B&B Fragment and Details

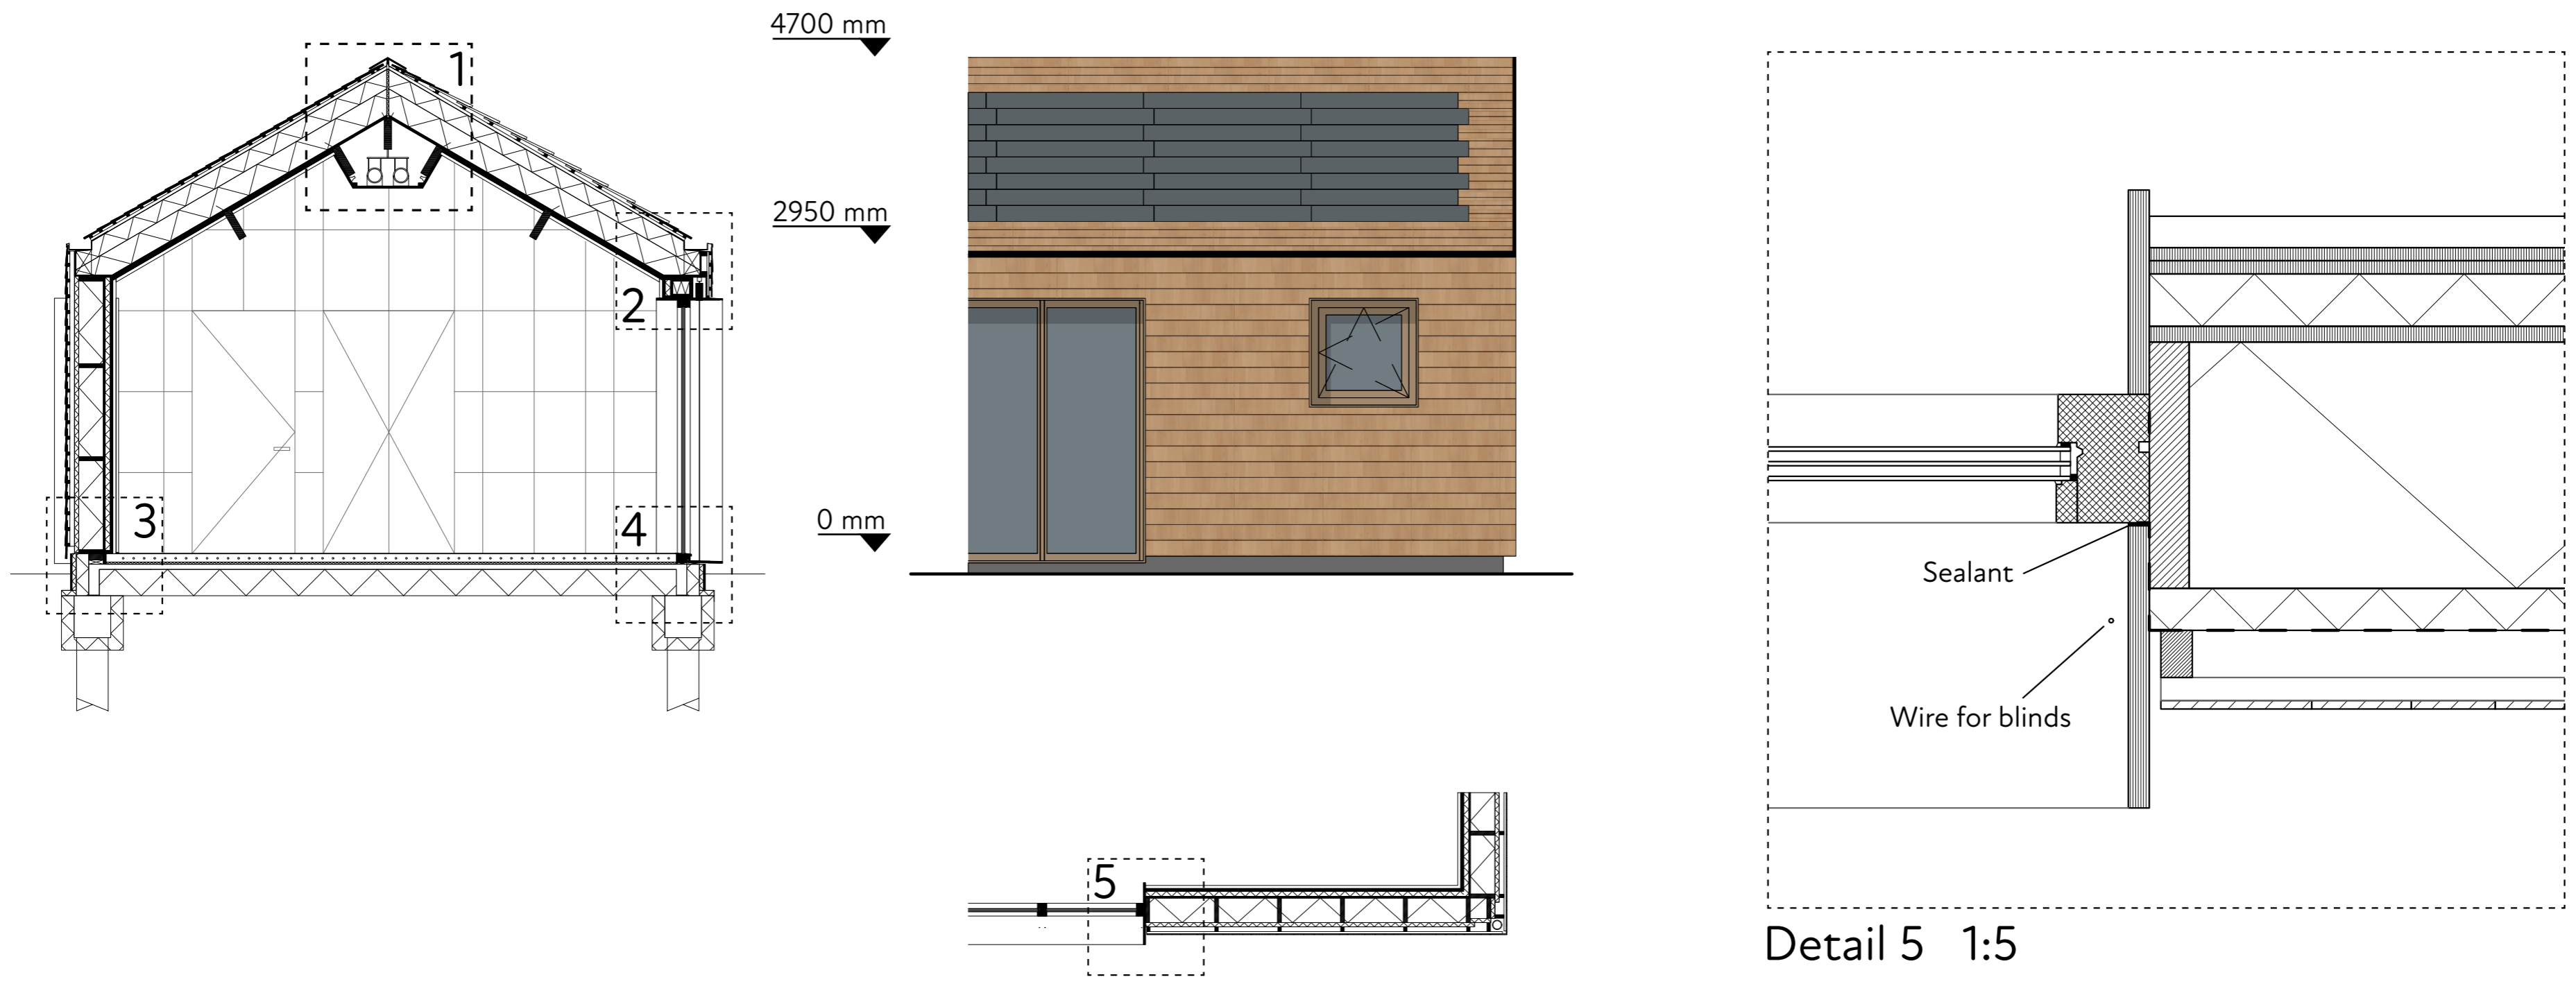


Detail 1 1:10

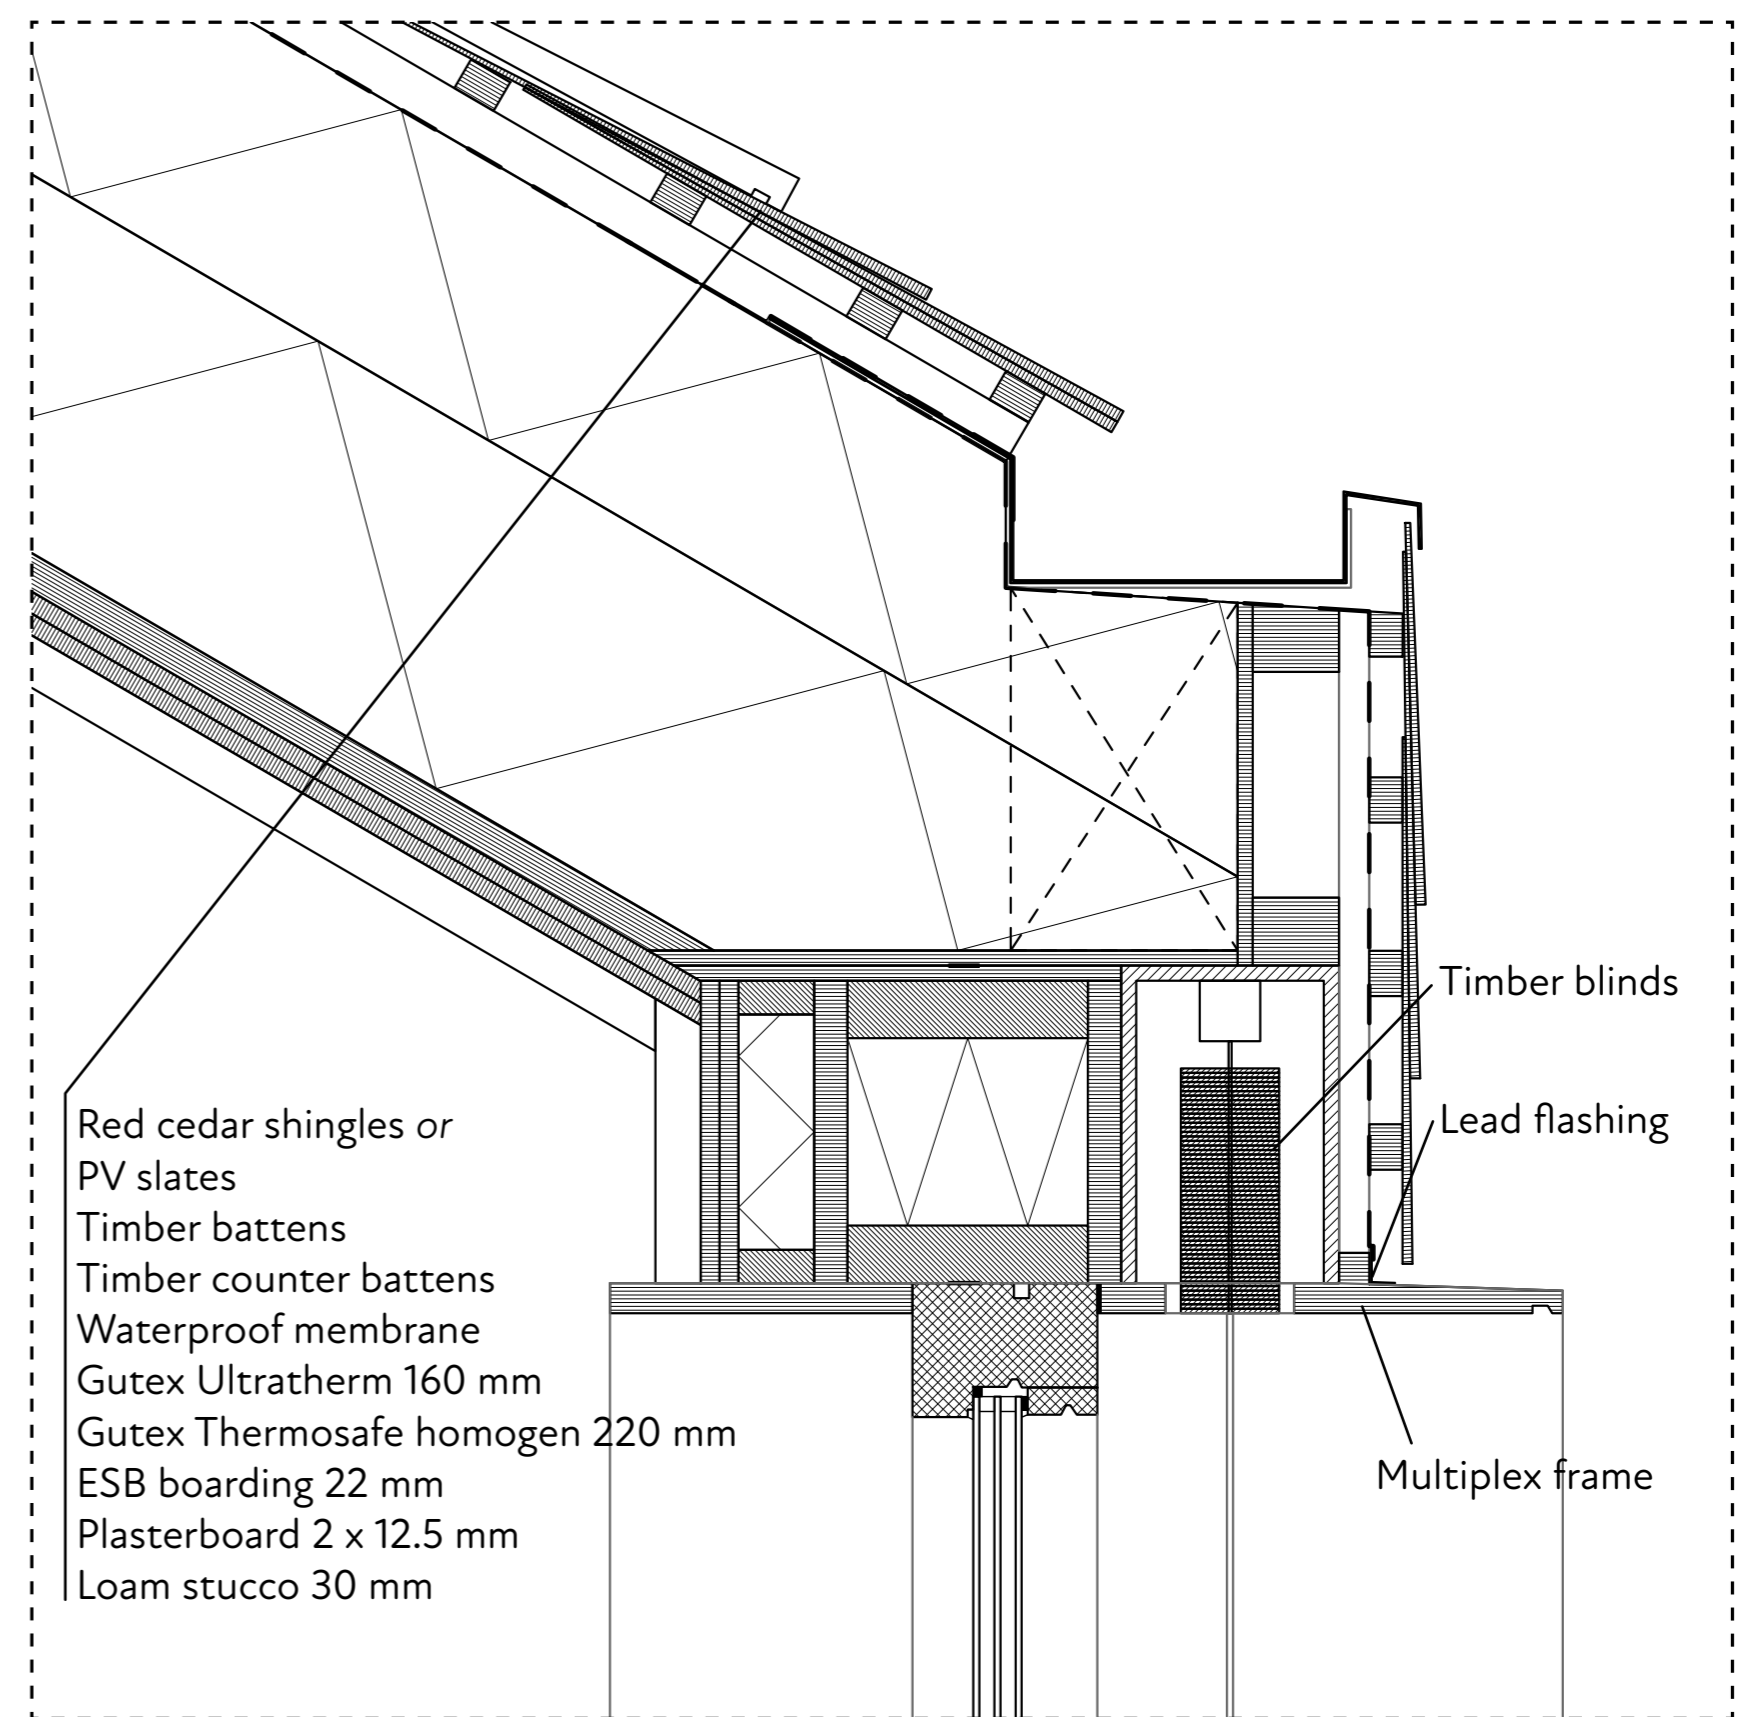

Detail 2 1:5

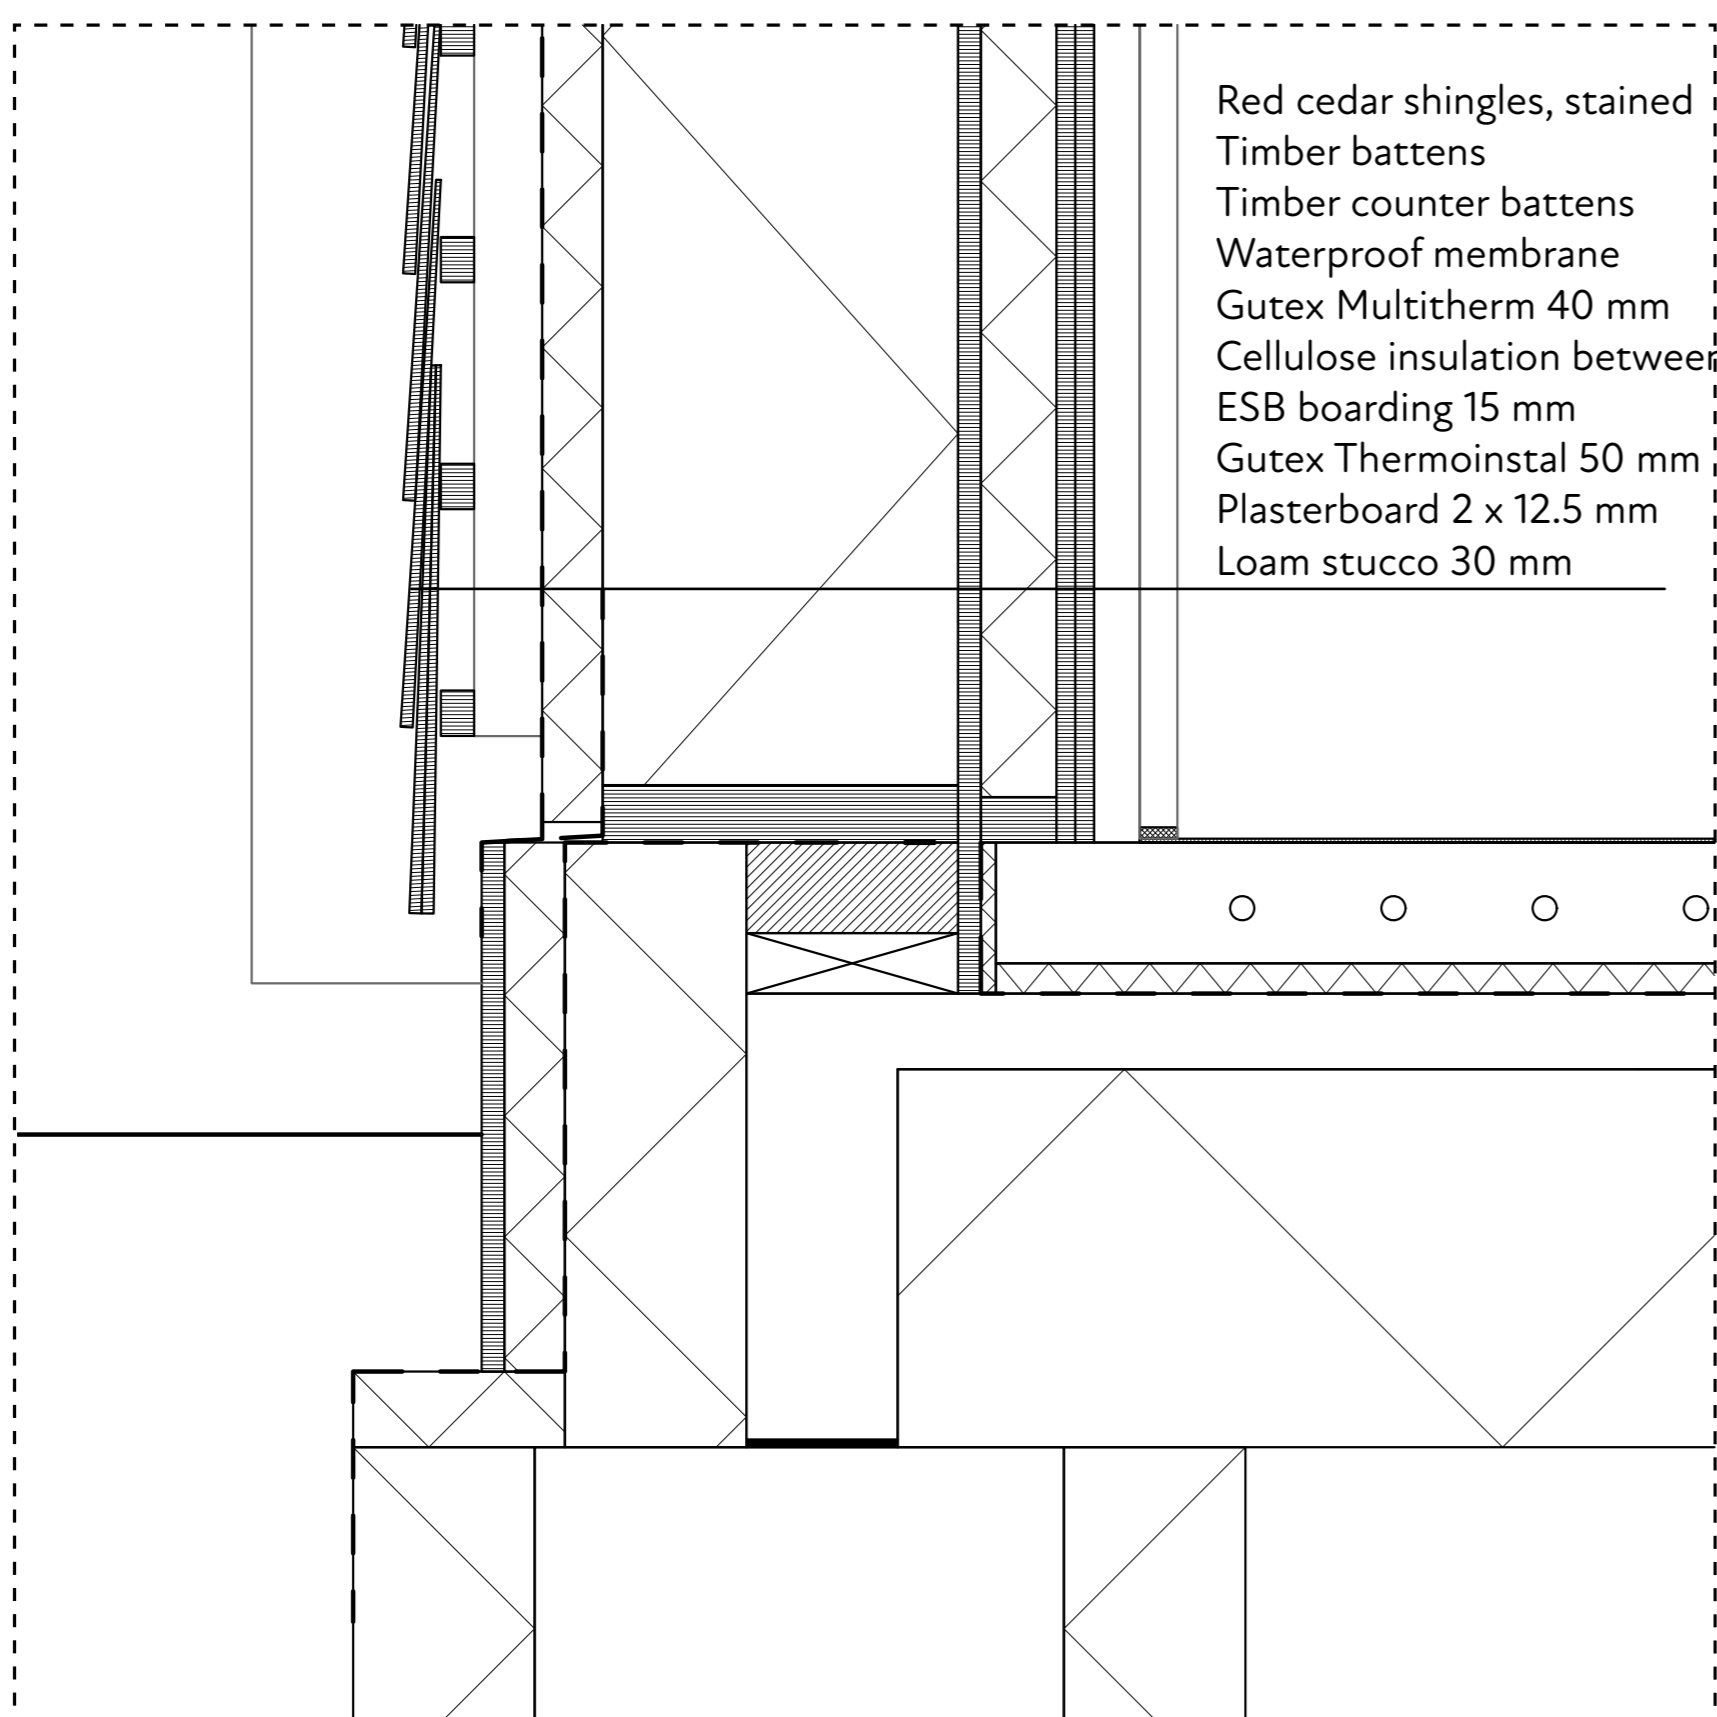

Detail 3 1:5

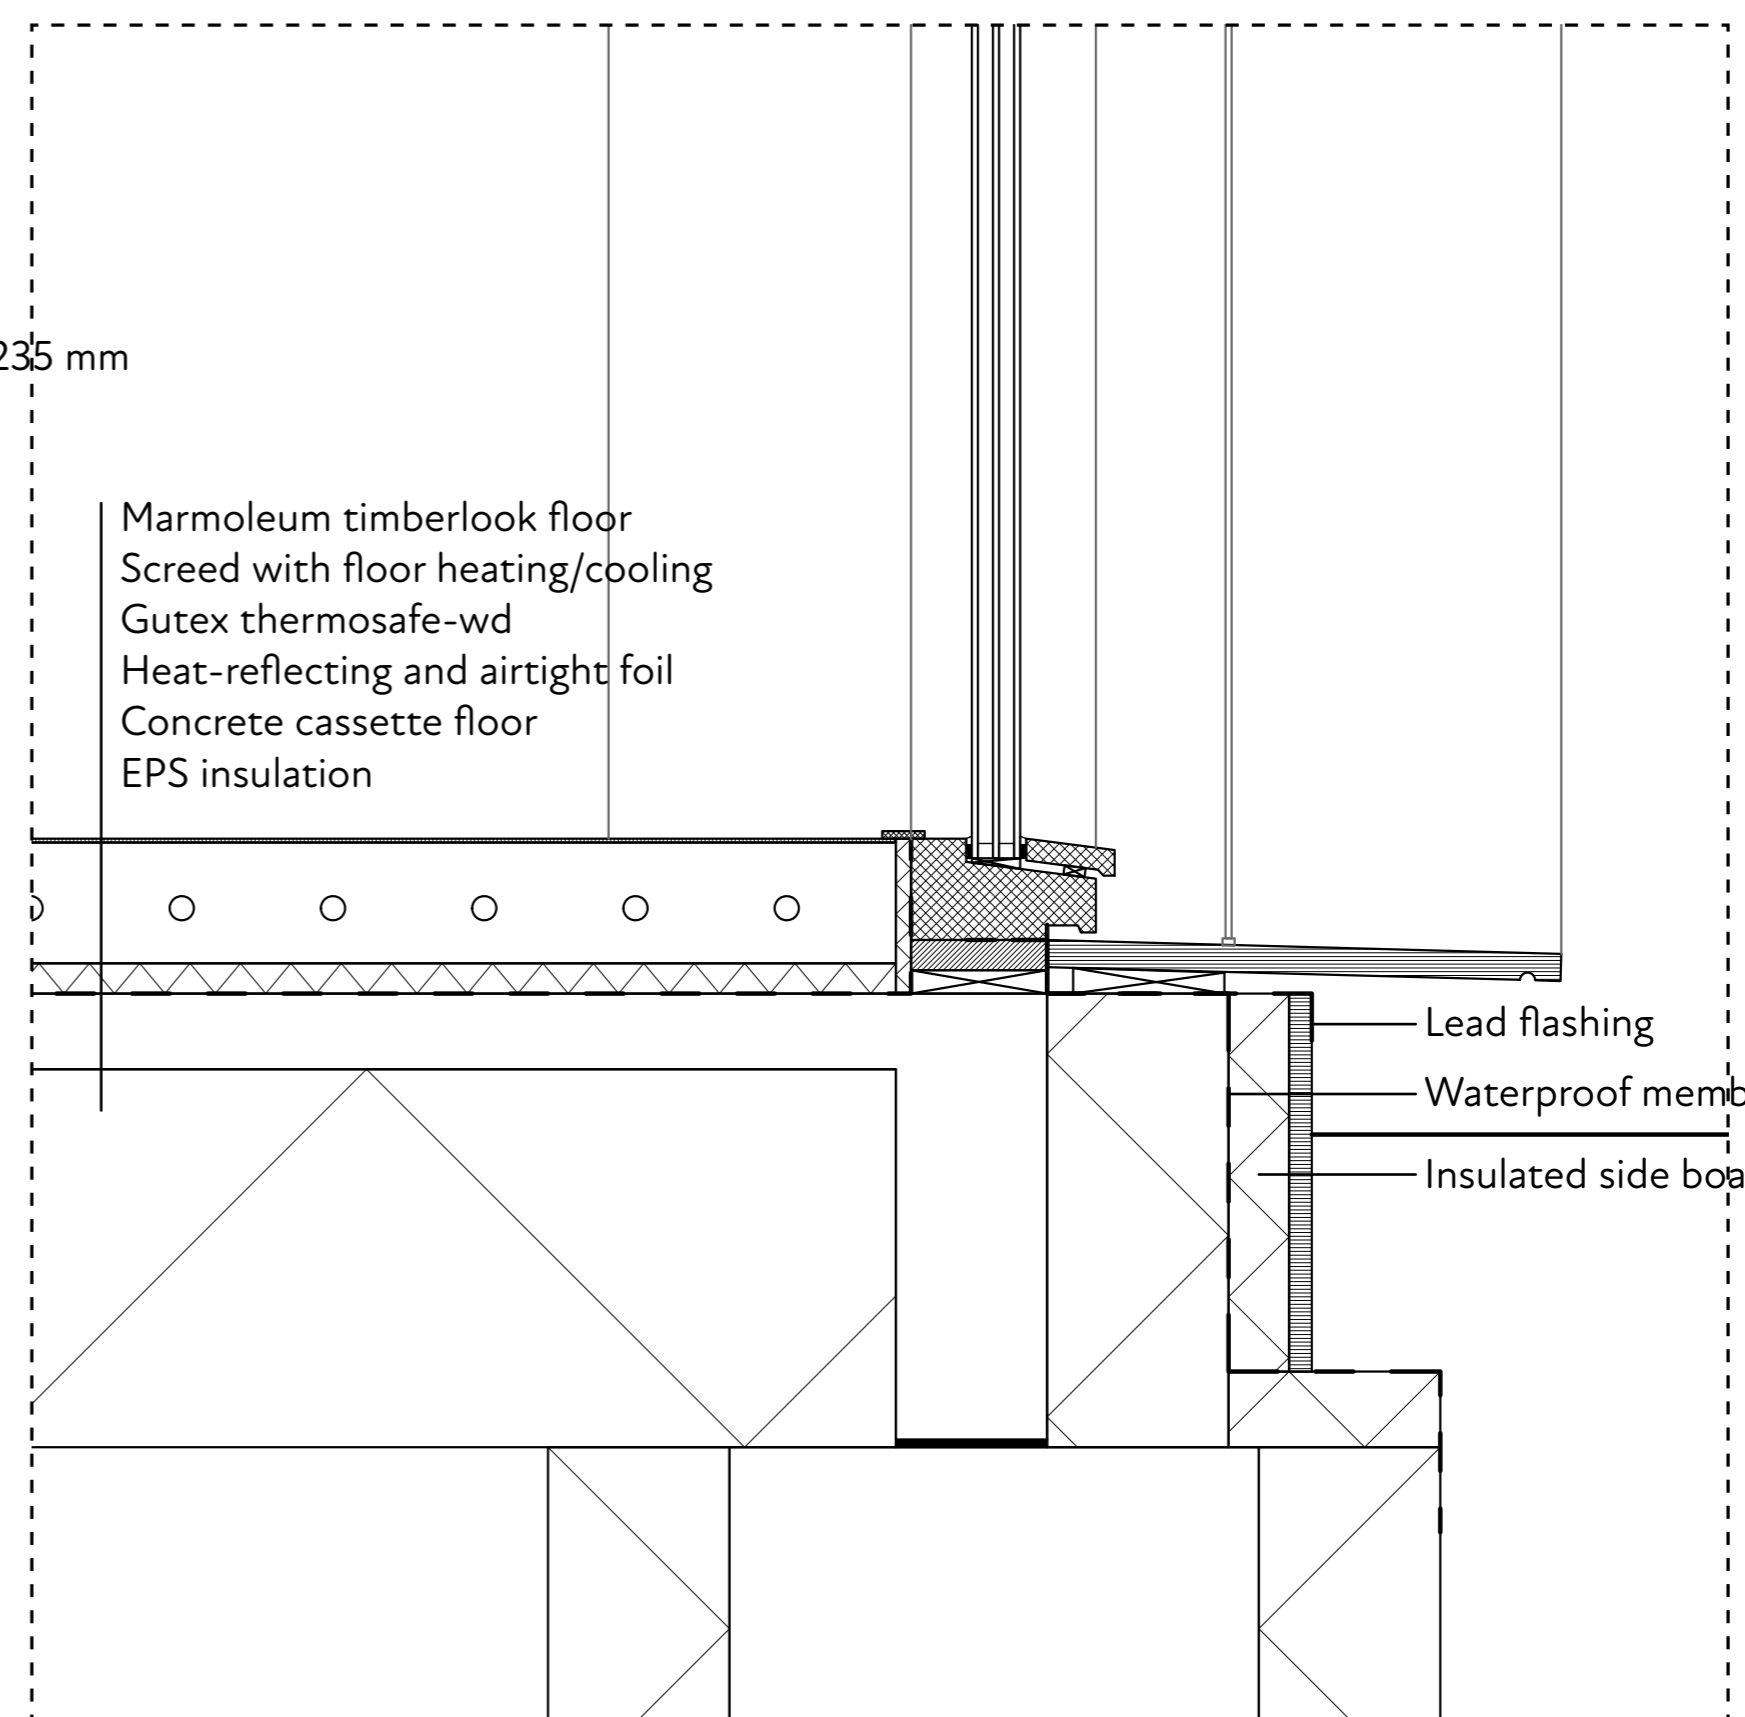

Detail 4 1:5