



ROOF | 1:100


60500

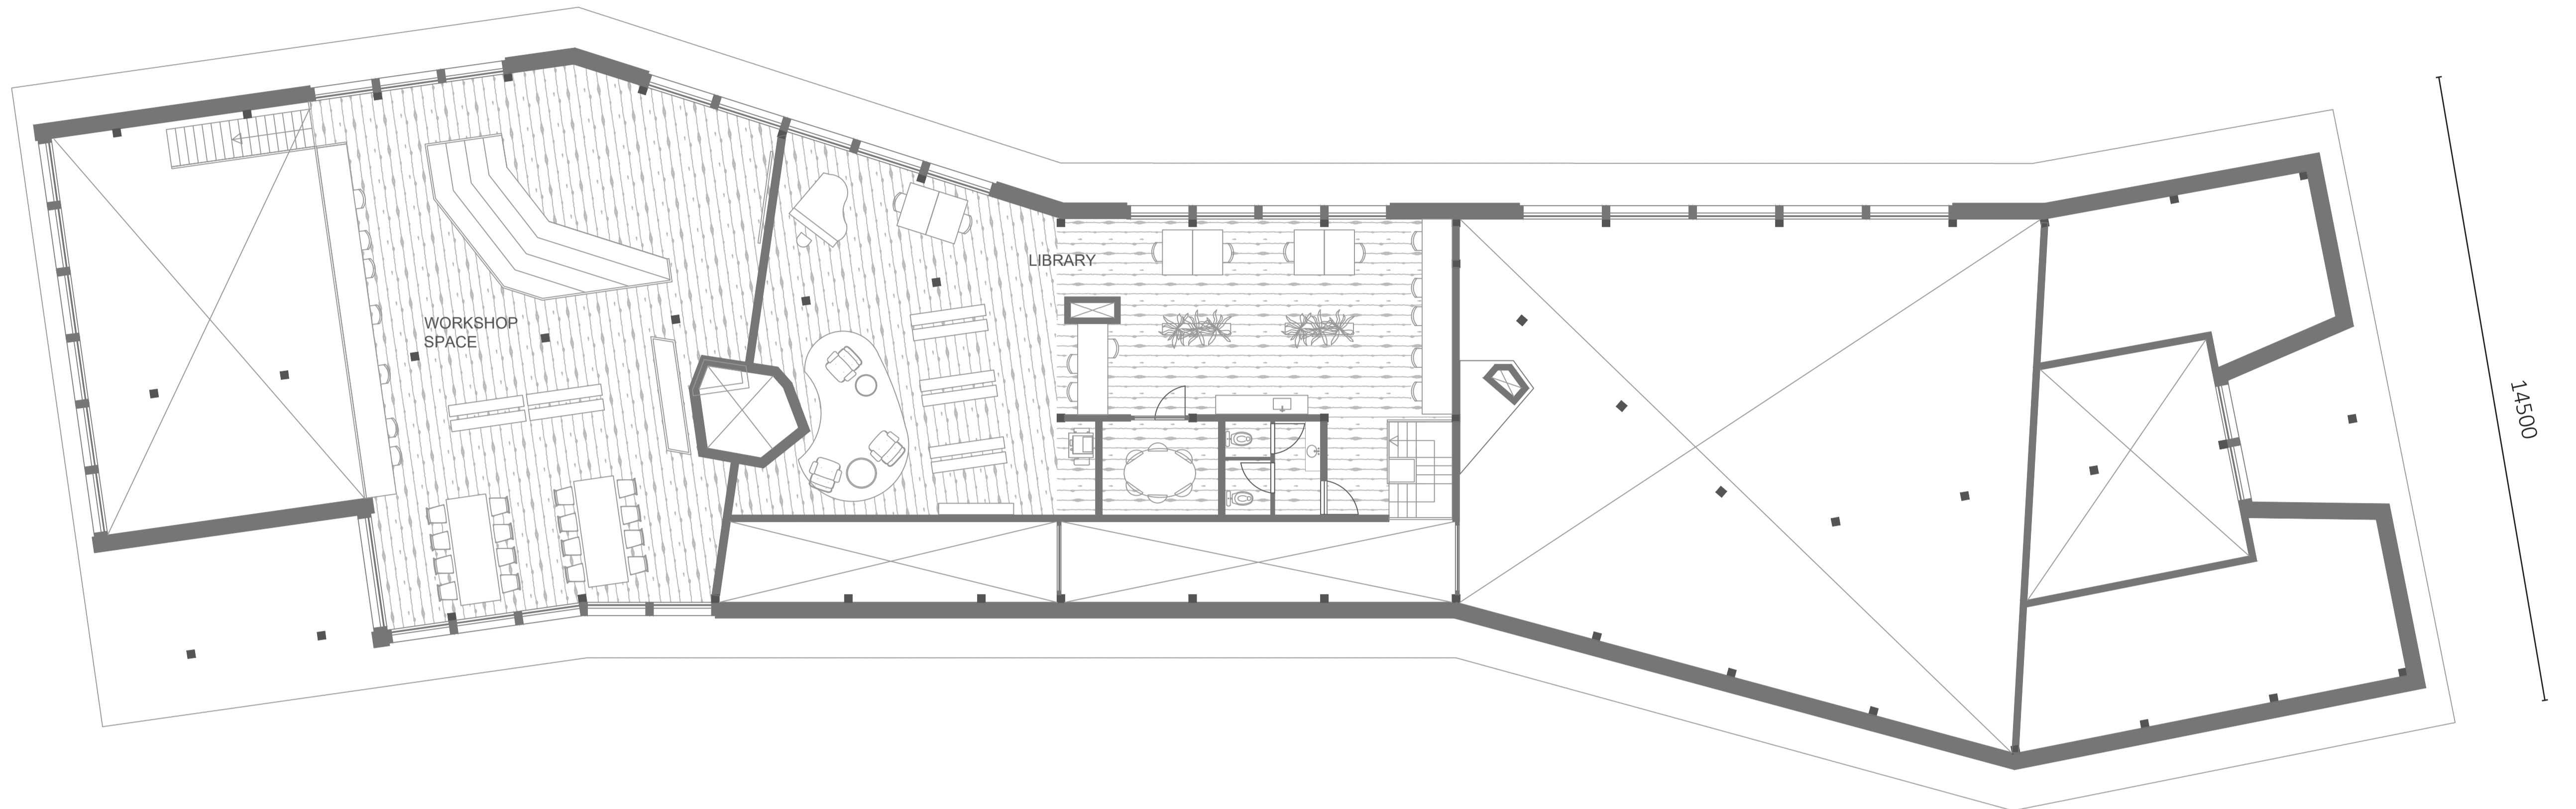


FIRST FLOOR | 1:100

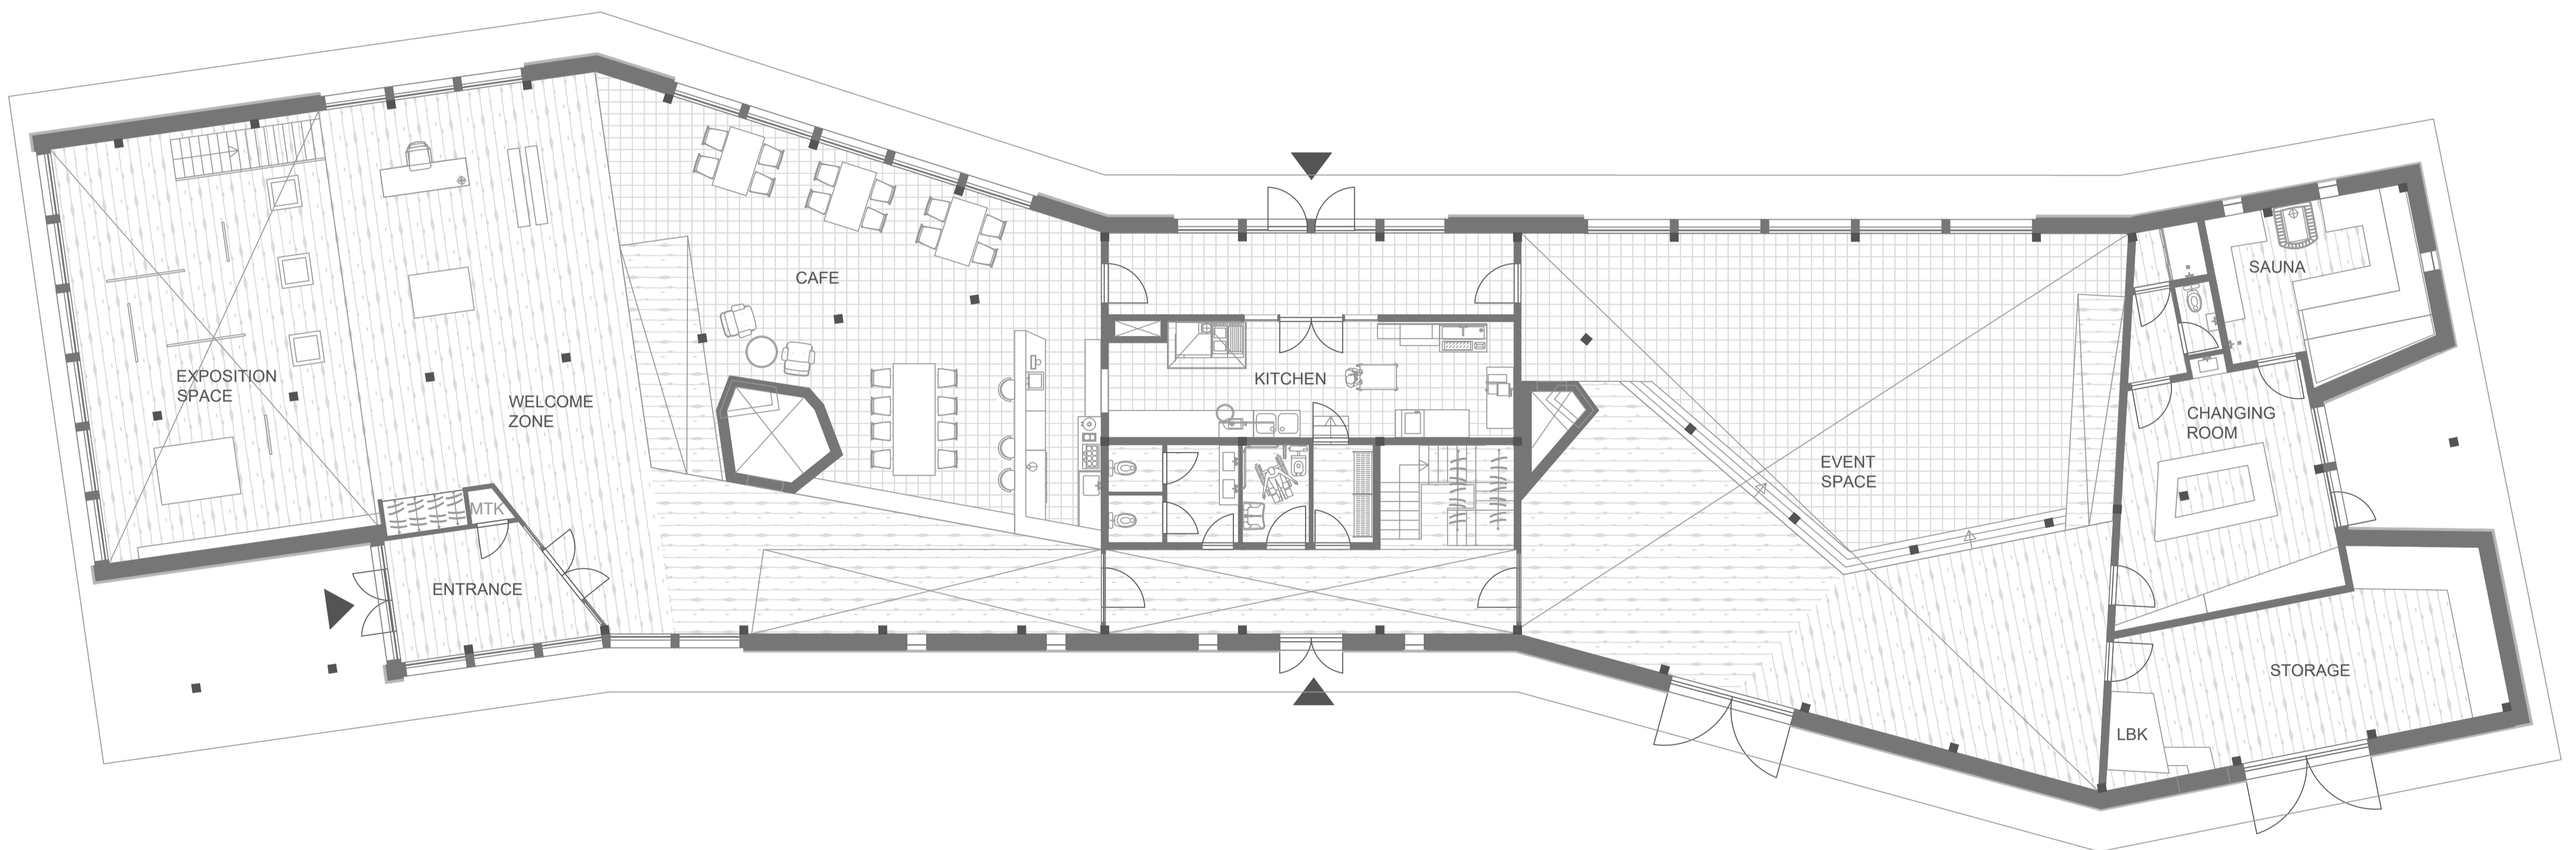

GROUND FLOOR | 1:100

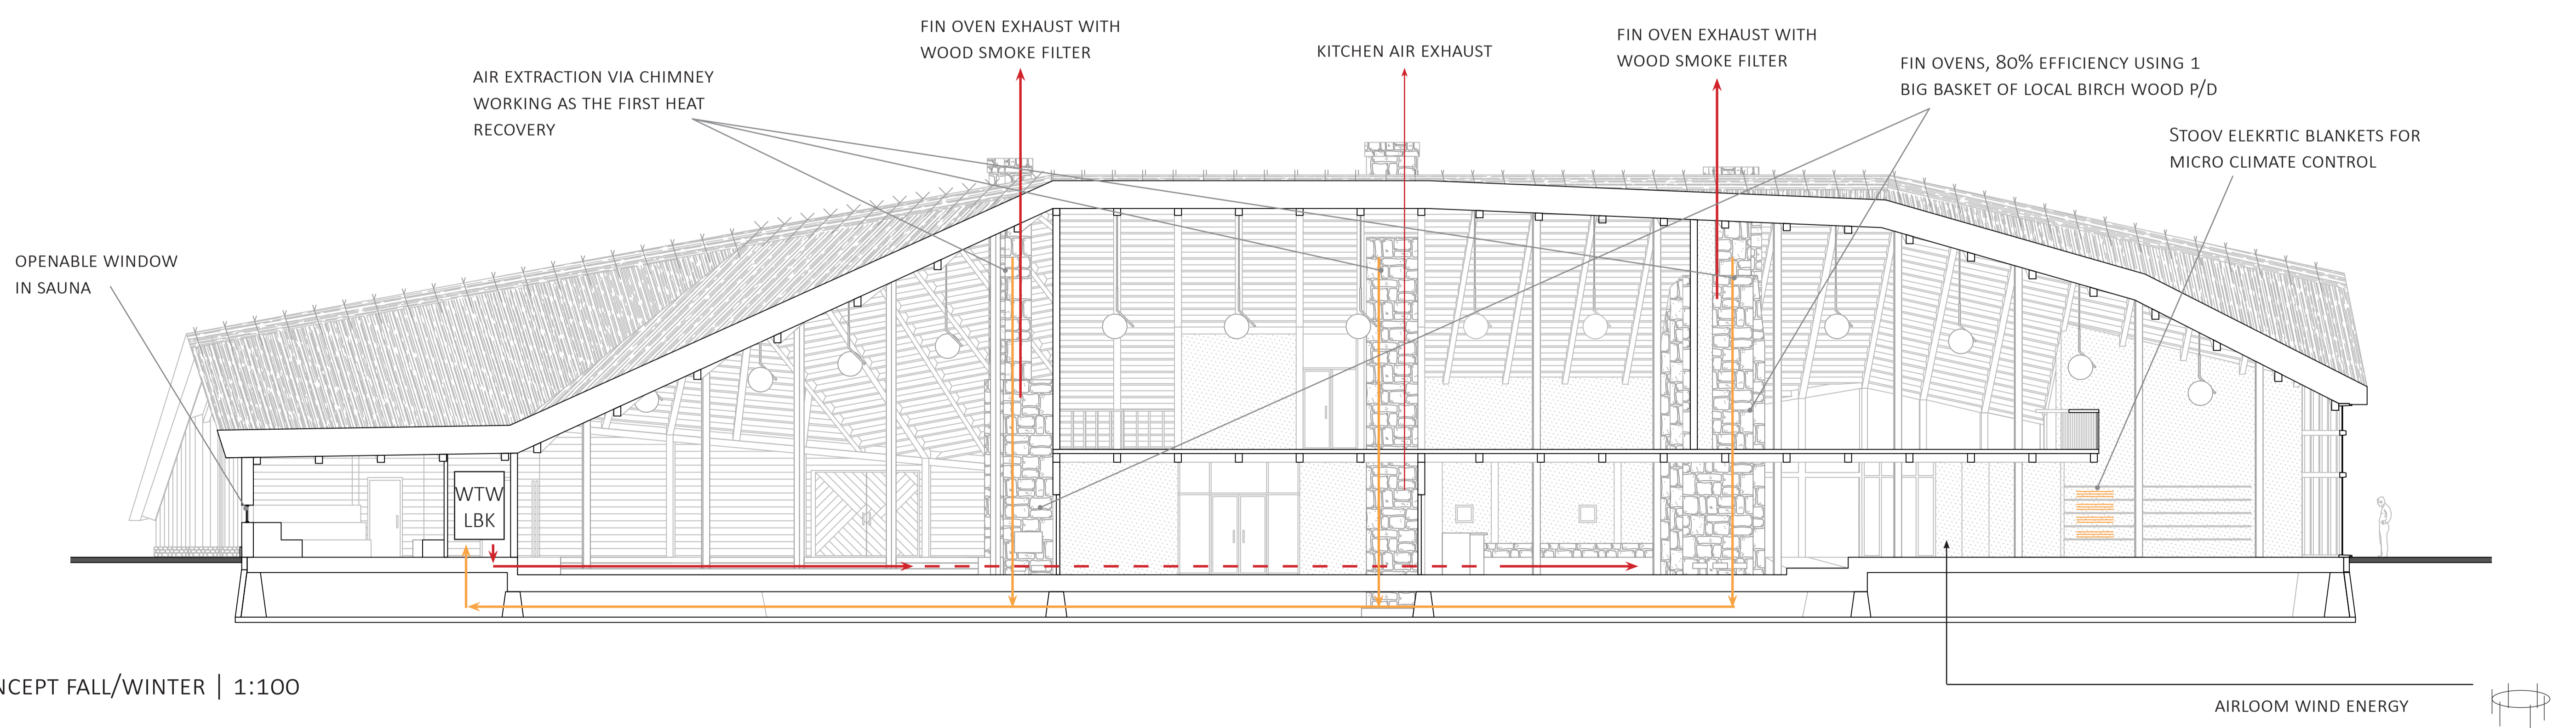

CLIMATE CONCEPT FALL/WINTER | 1:100

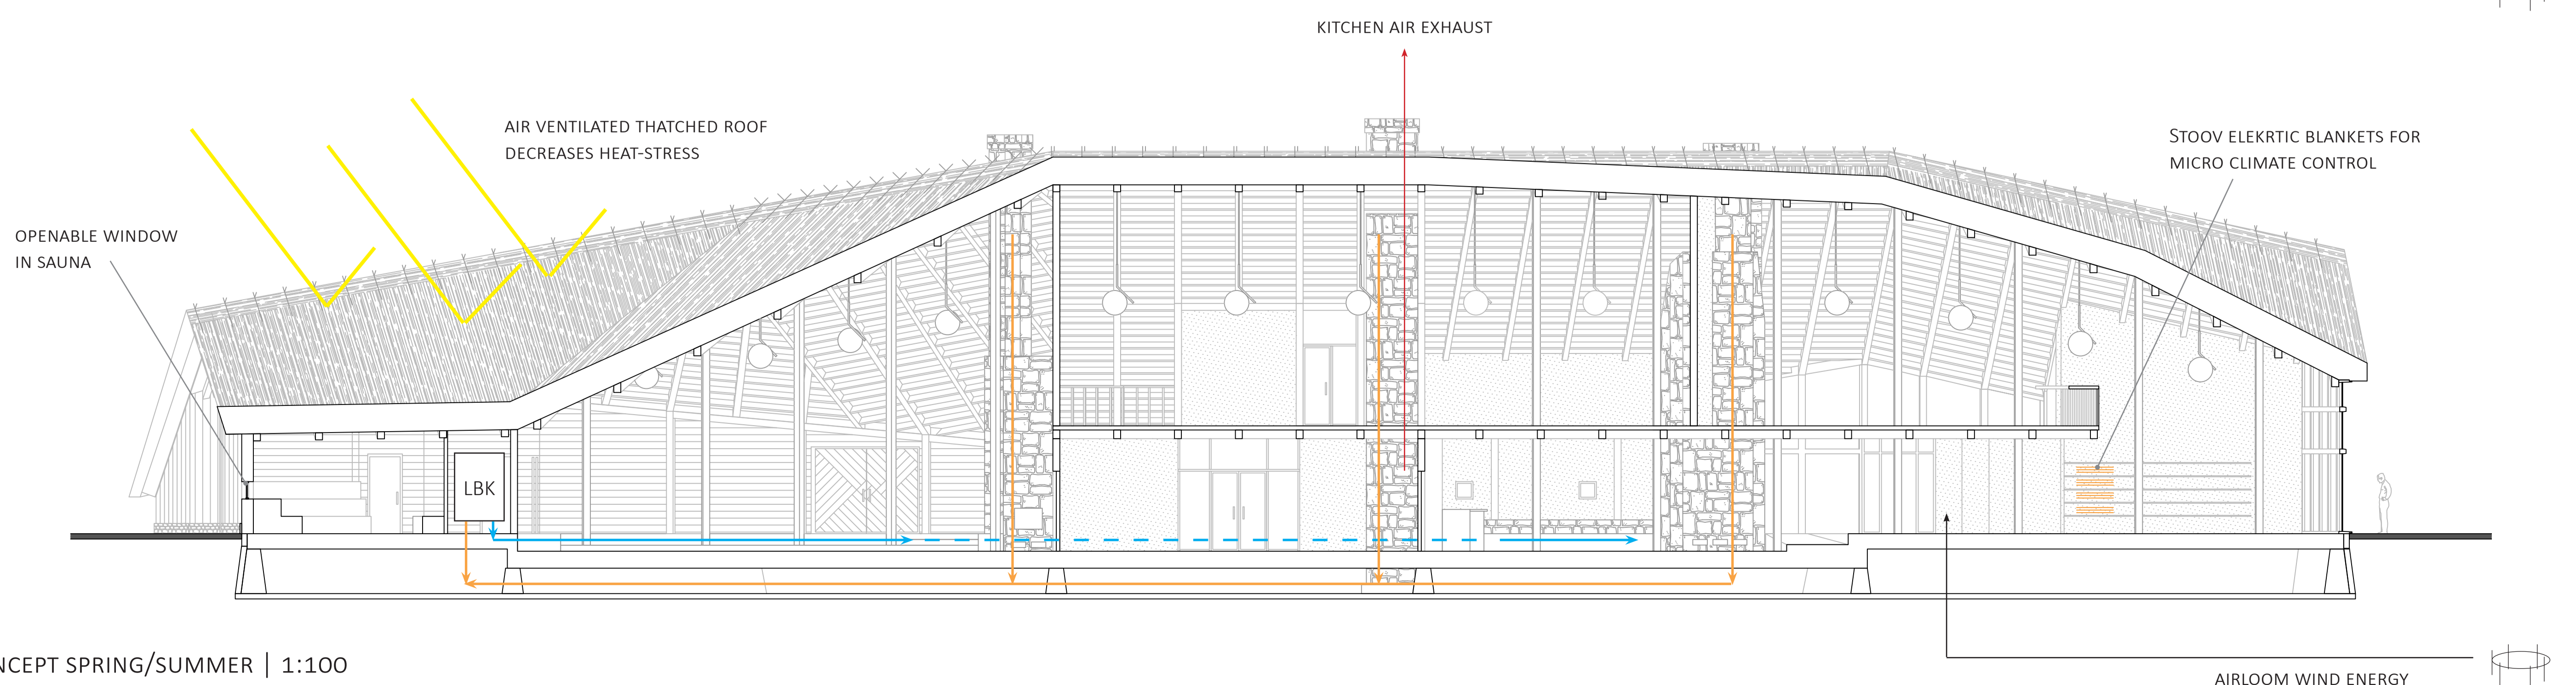

CLIMATE CONCEPT SPRING/SUMMER | 1:100