



Healthy urban neighbourhoods within green infrastructures

Maxime Spapens - 4658310 - 23/06/2023

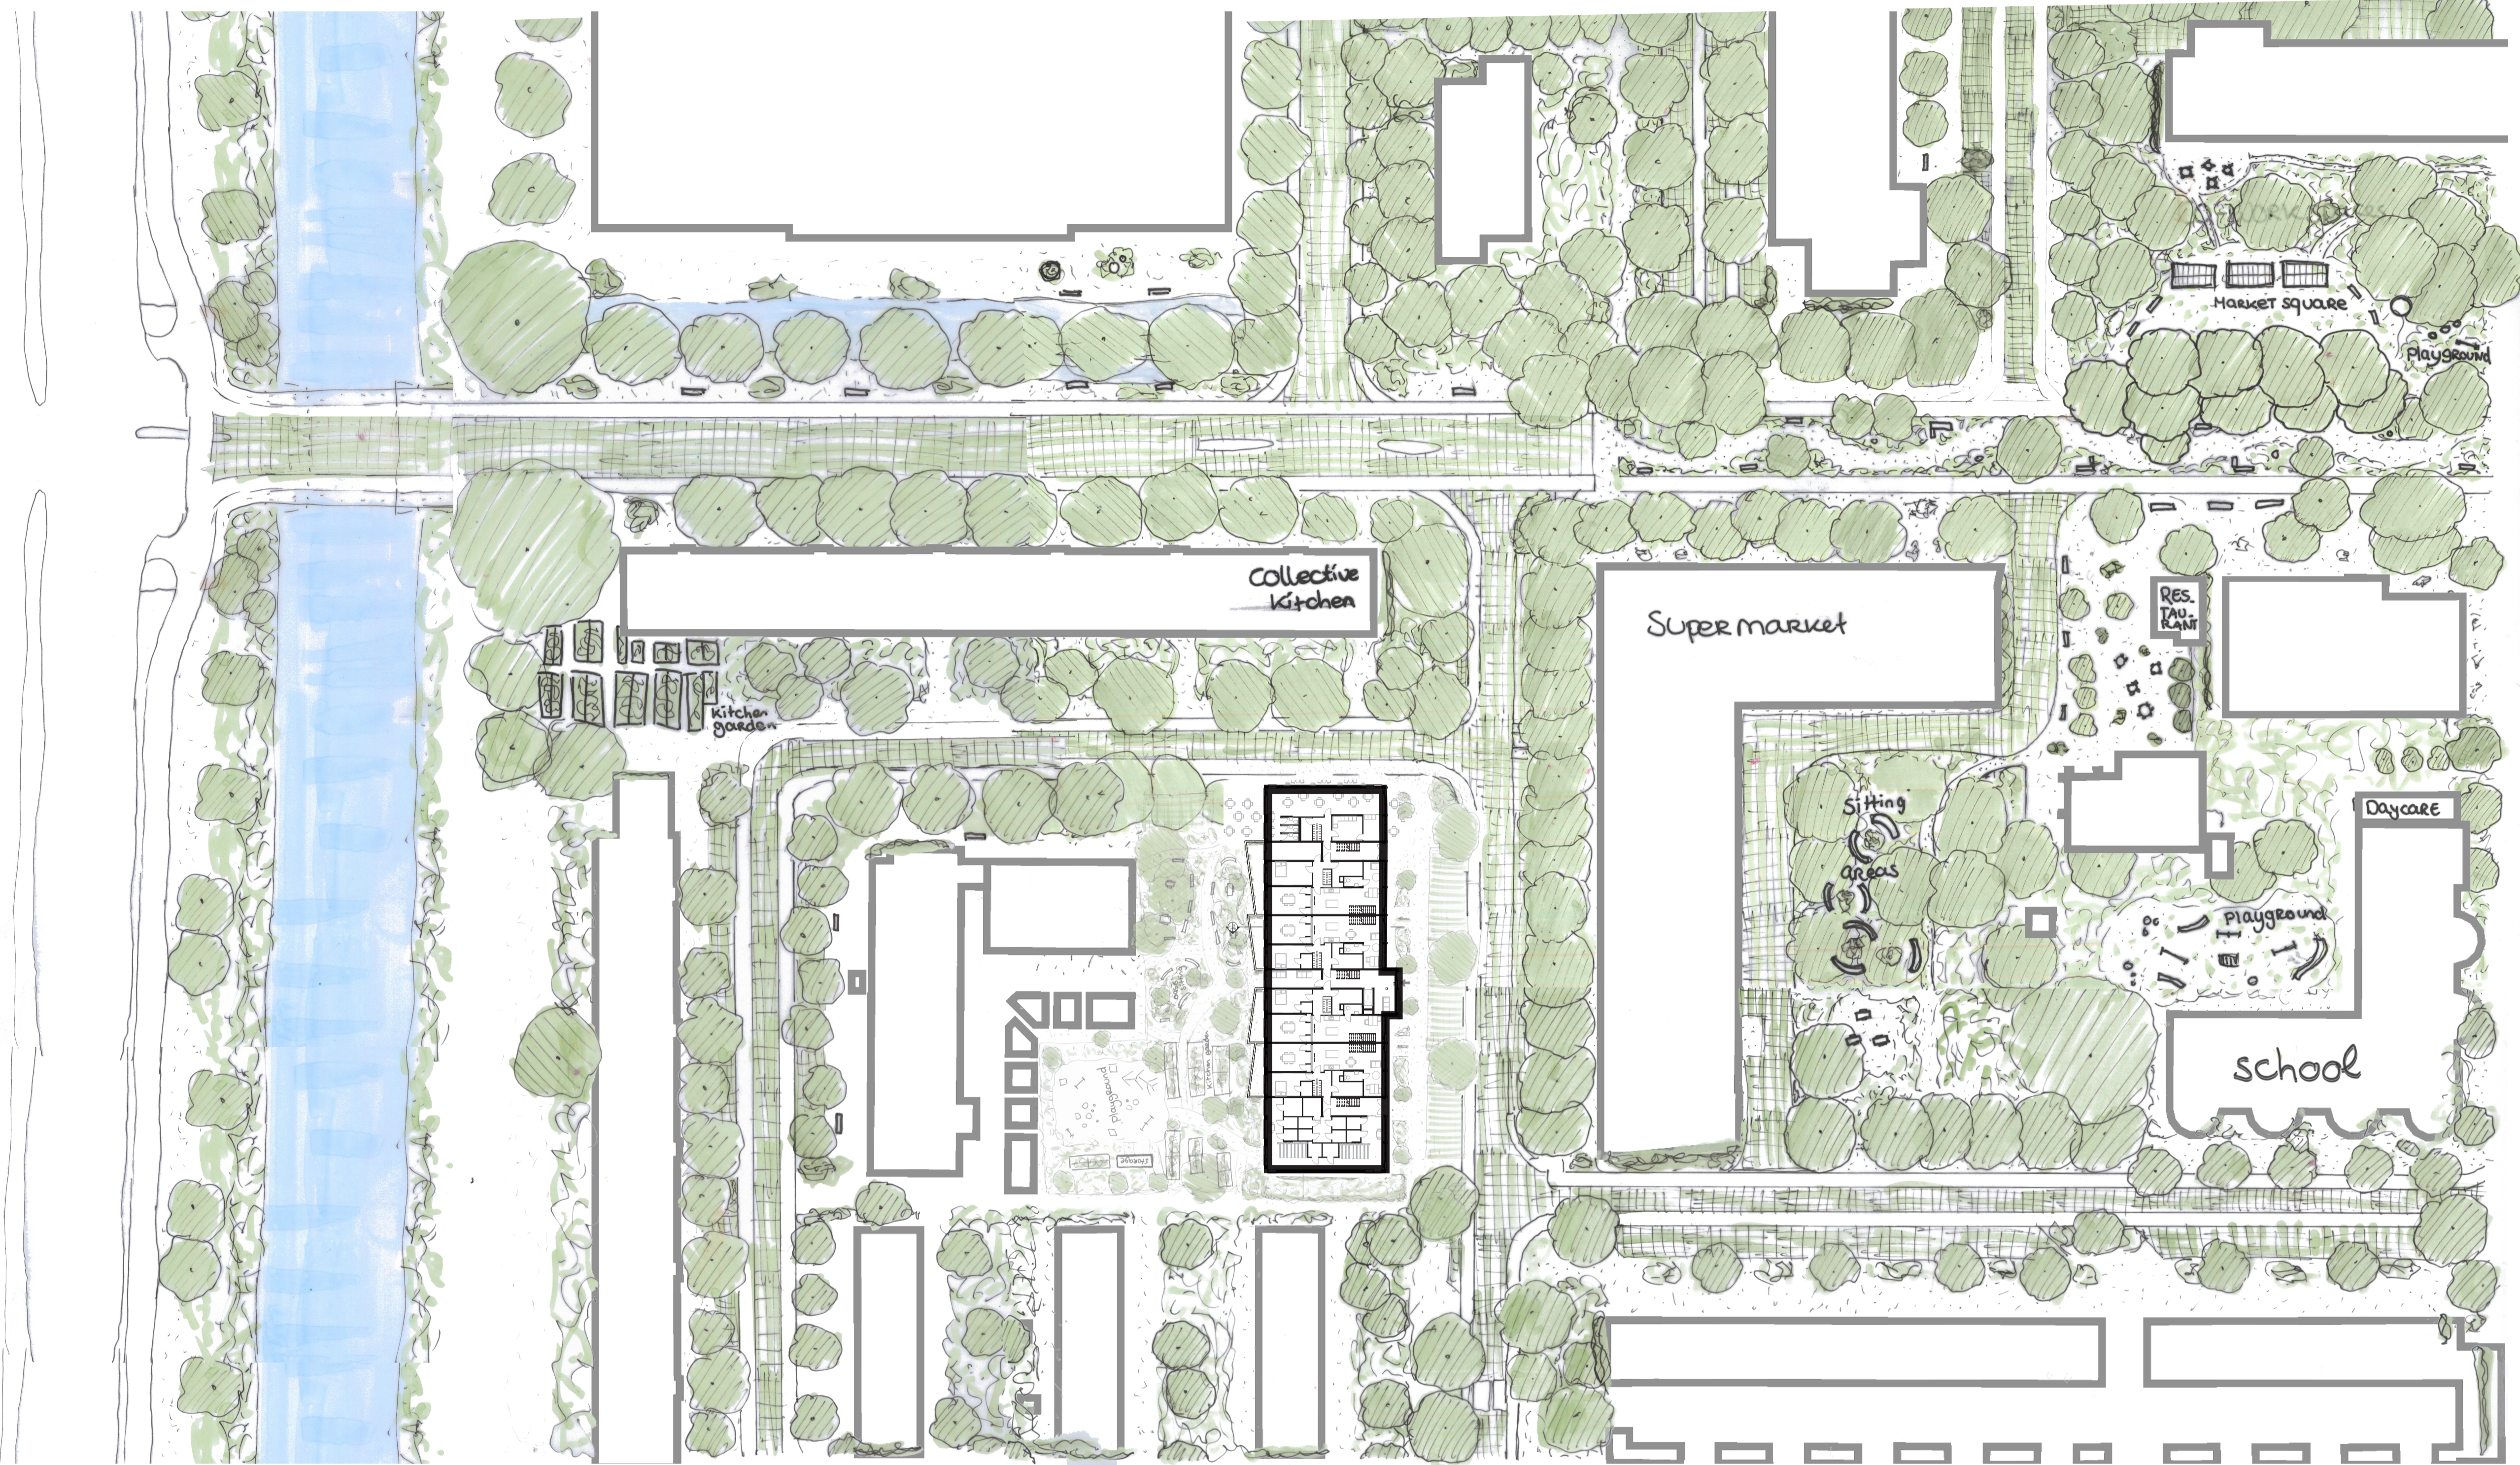

Masterplan 1:500

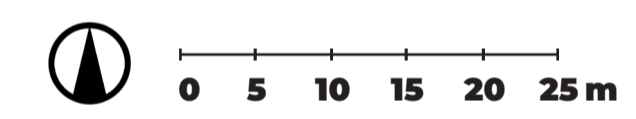


Longitudinal section with functions

Cross section

Longitudinal section

Sections 1:200

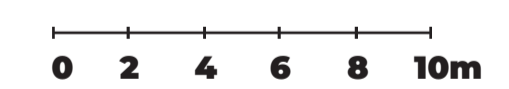

East facade

North facade

West facade

Facades 1:200

