

1

2

11040
9600
720

+19890

+16890

+13890

+11000

+8200


+5400


+2600

PEIL

section_1:50

0 500 1000 1500 2000mm

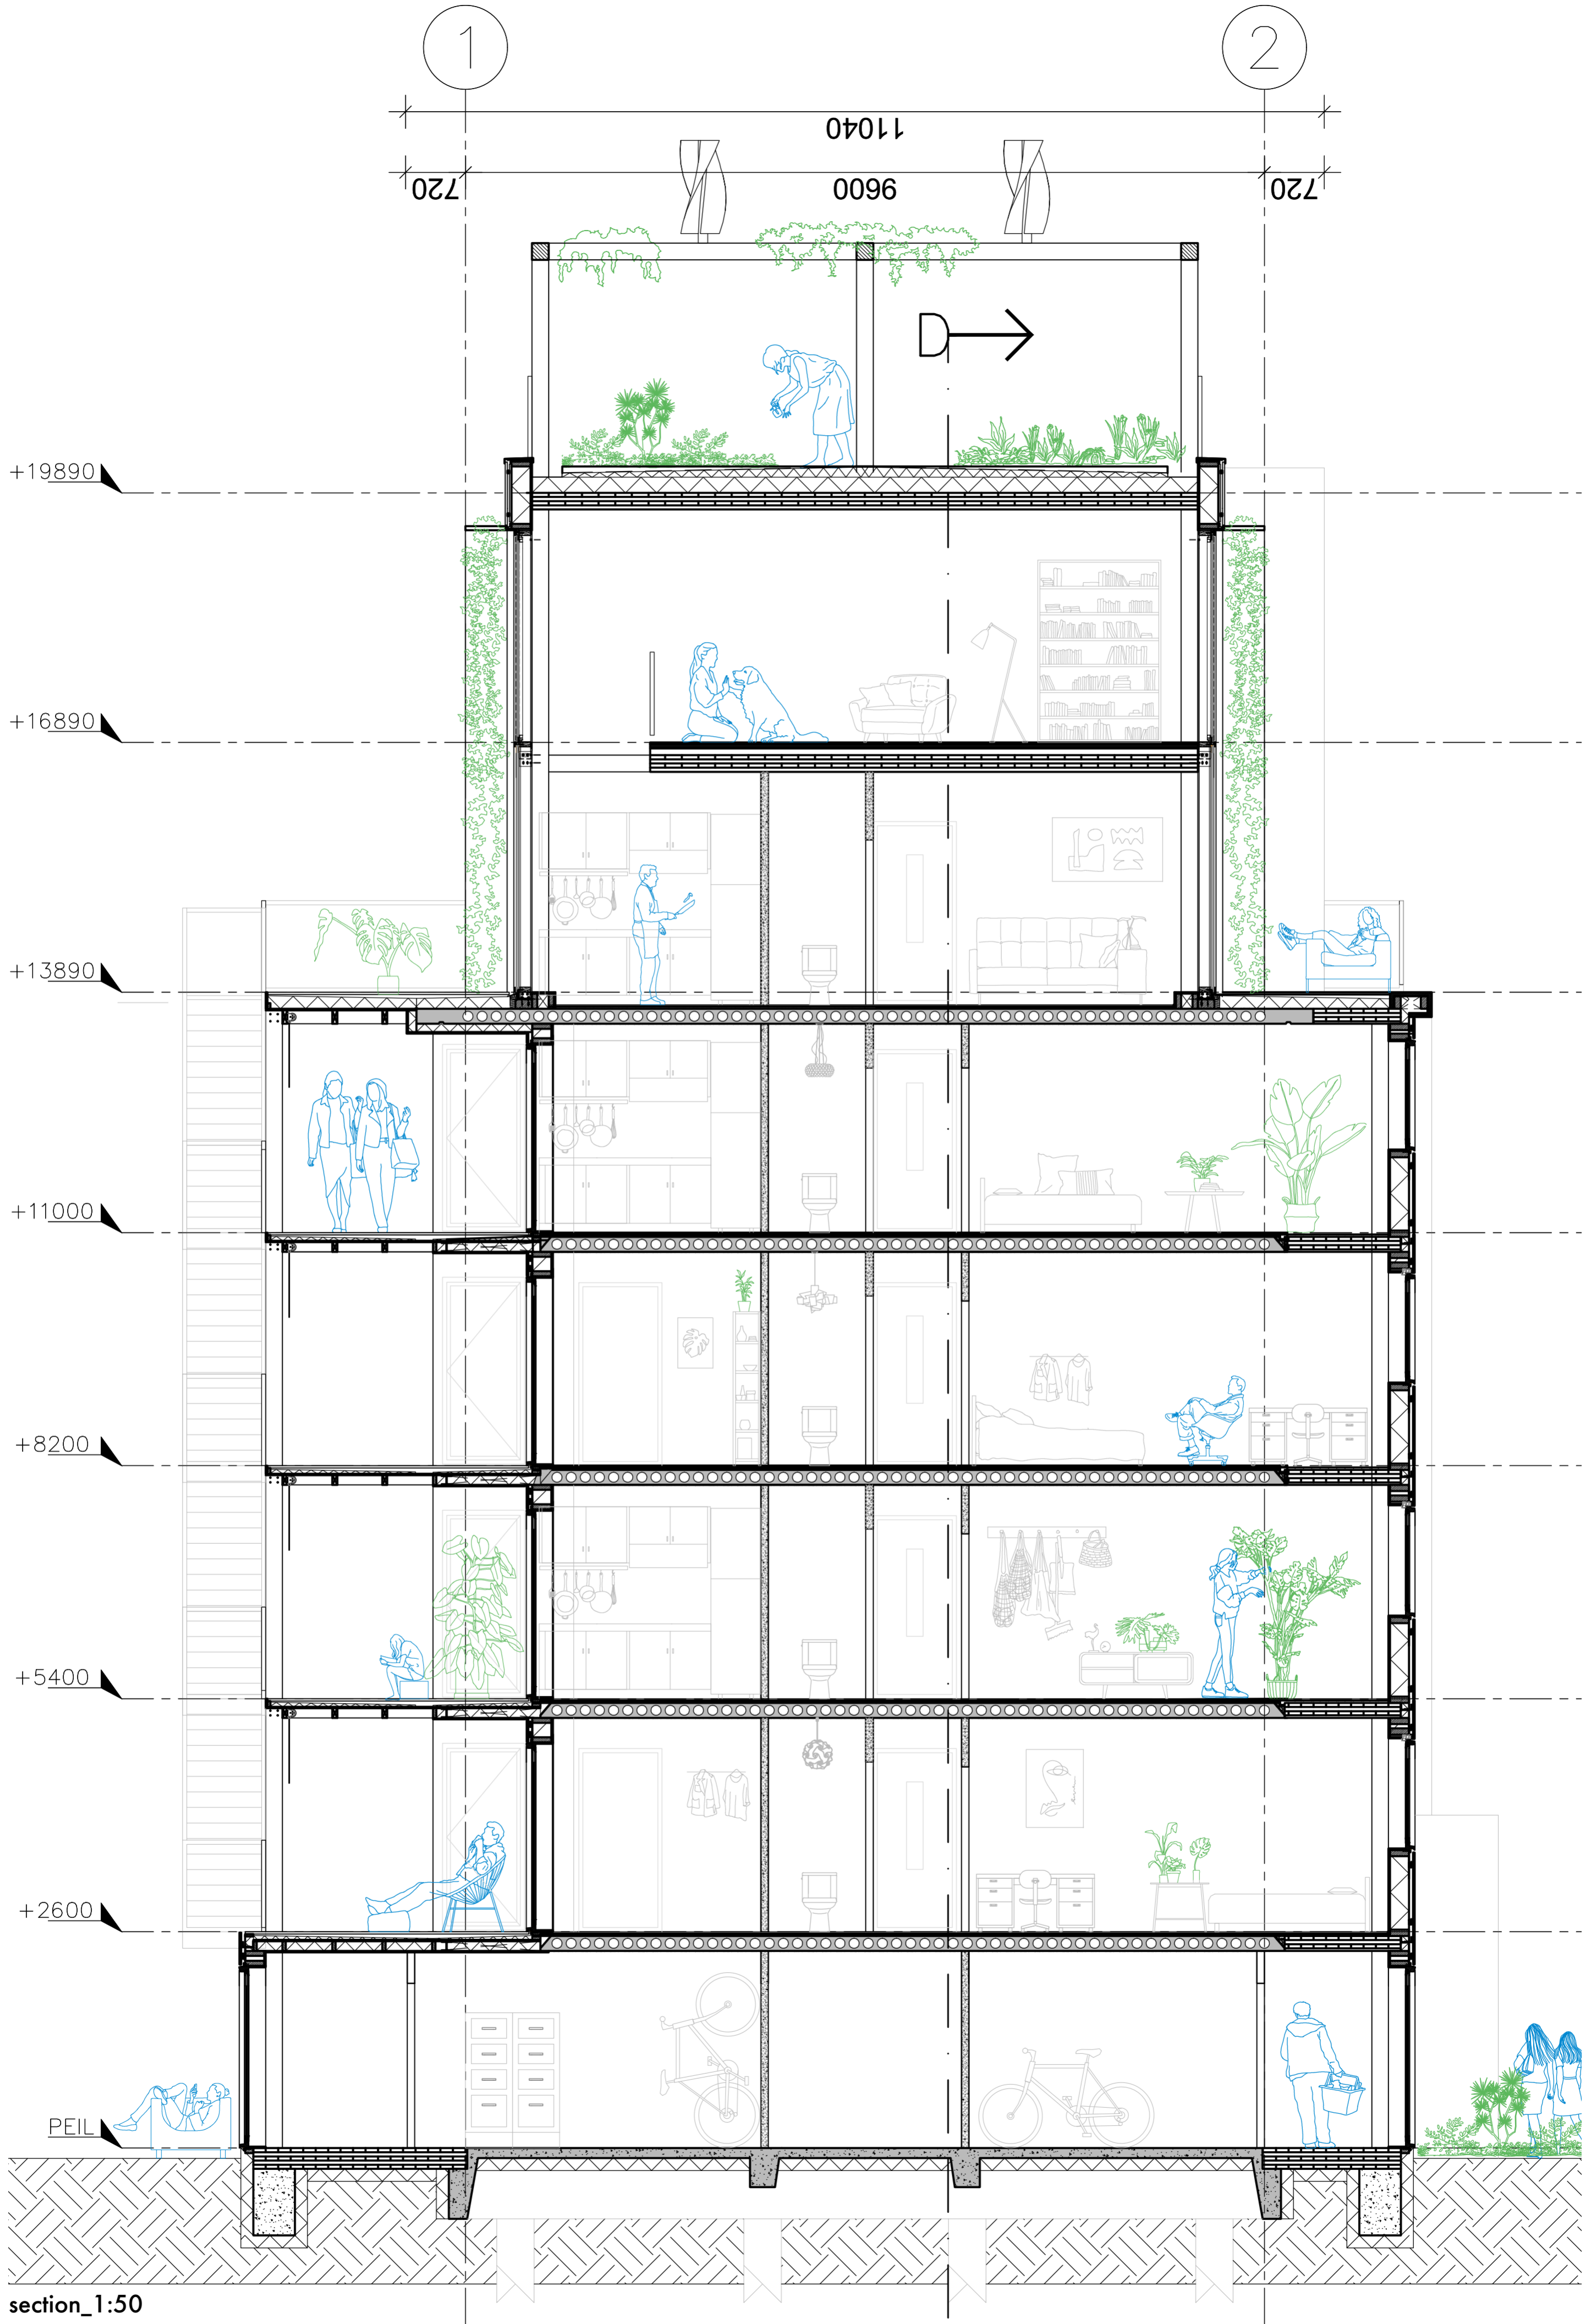

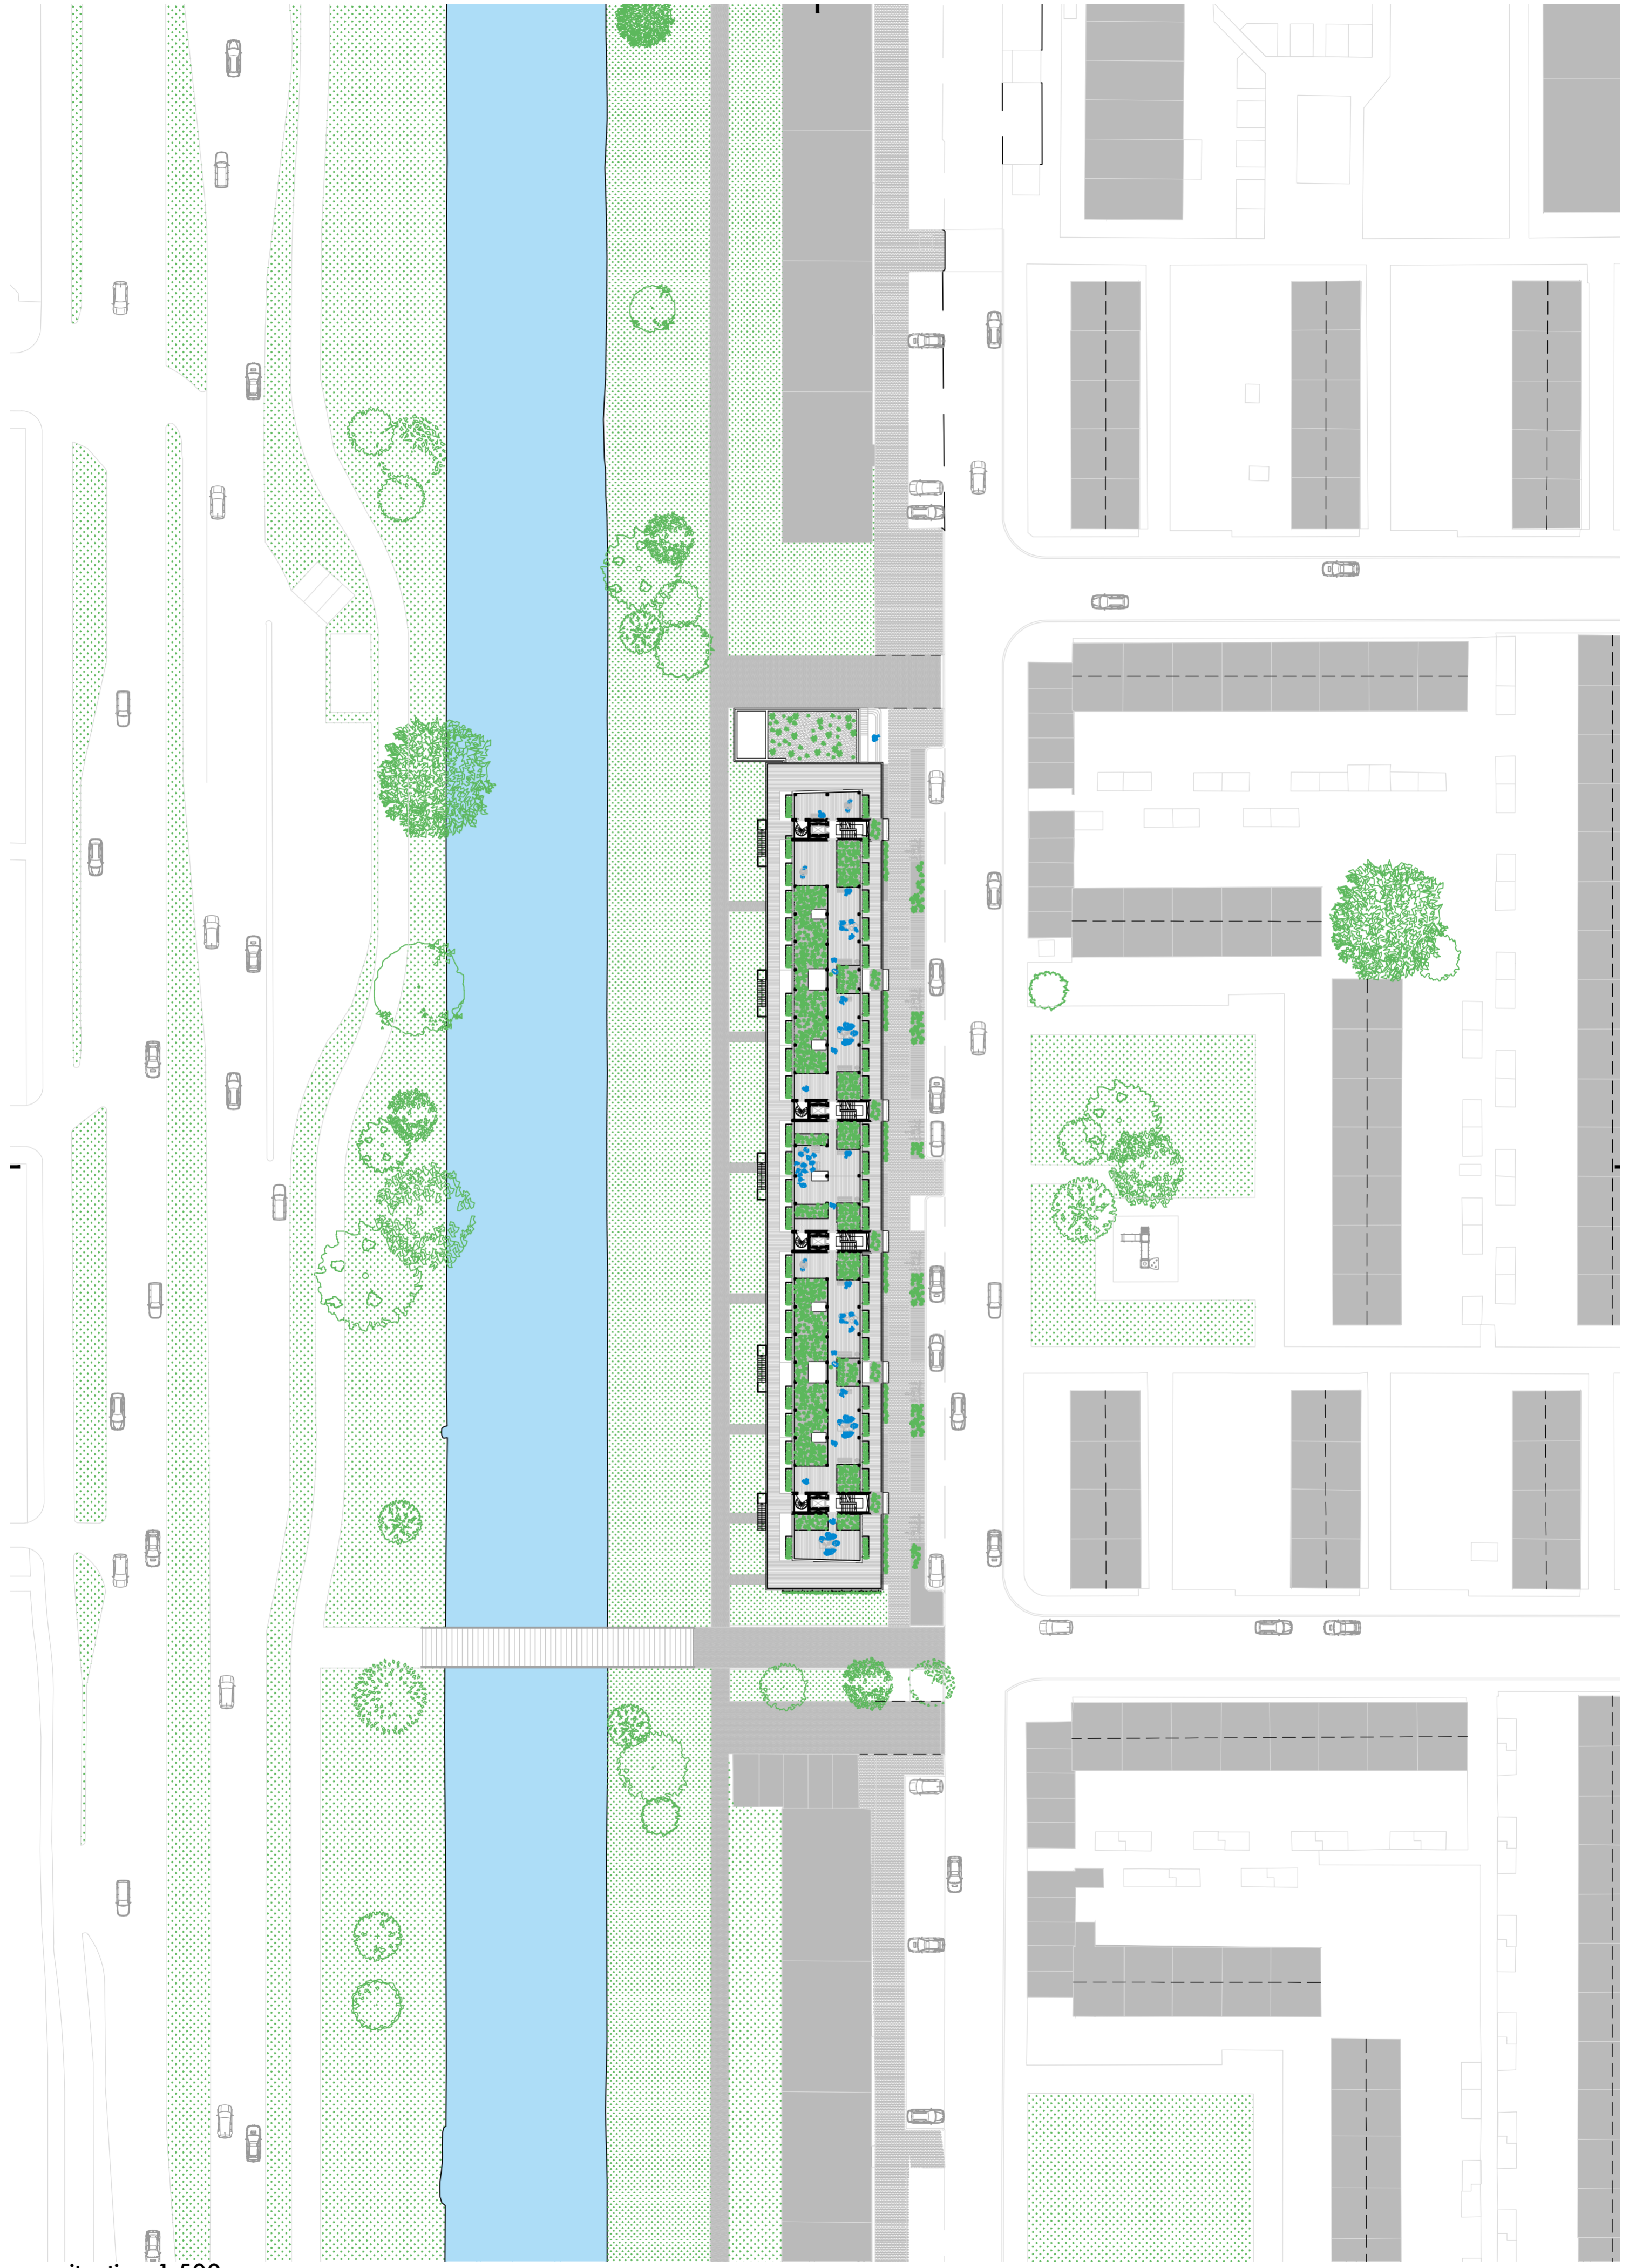

situation_1:500

0 500 1000 1500 2000mm

