



GRADUATION STUDIO REVITALISING HERITAGE

CLOSER TO KLOOS KINDERDIJK

Feline van Lierop


24.06.2024

Faculty of Architecture and the Built Environment


Final Presentation




KLOOS KINDERDIJK

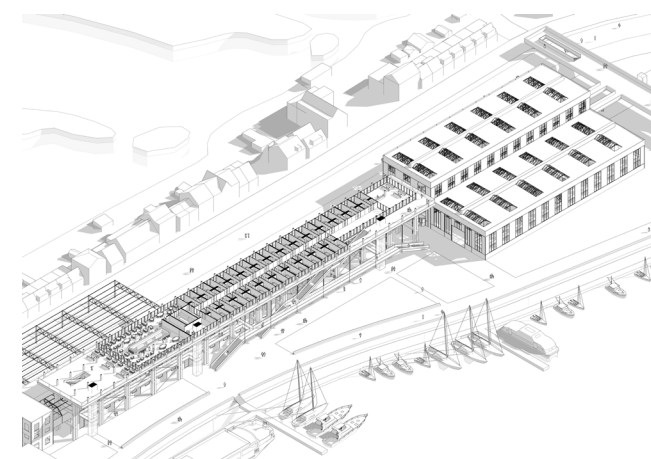


LEVEL 4

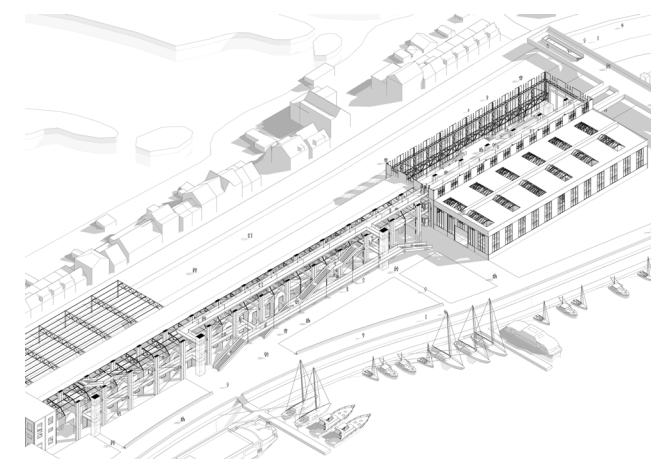


LEVEL 3

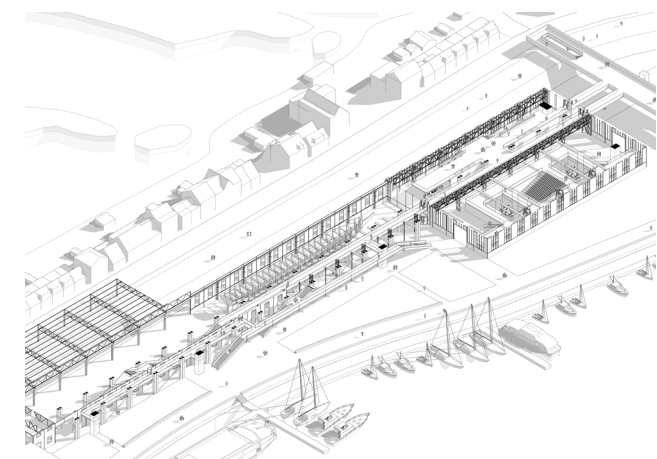


LEVEL 2

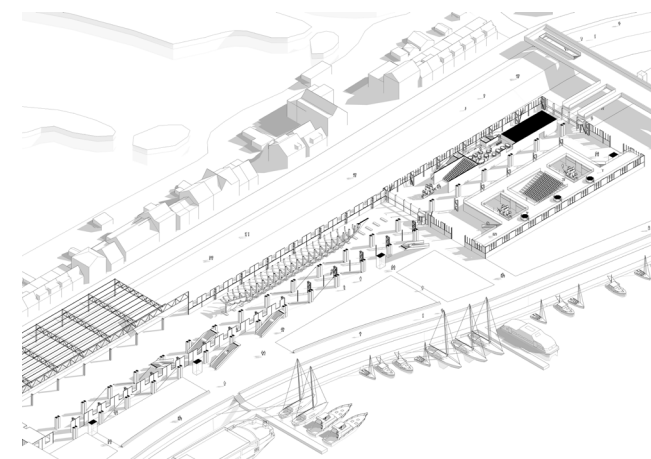


LEVEL 1

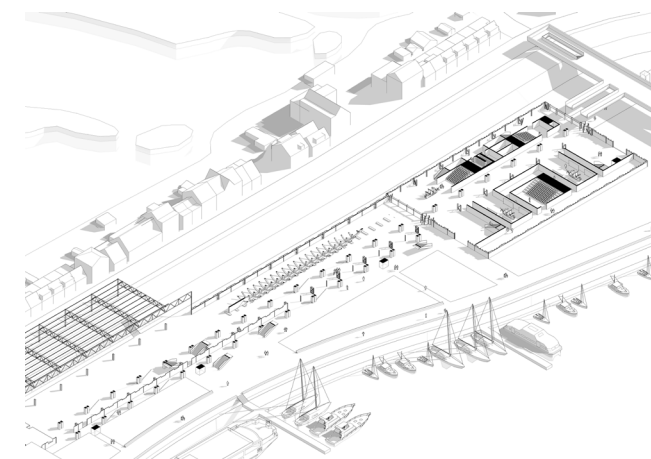


LEVEL 0

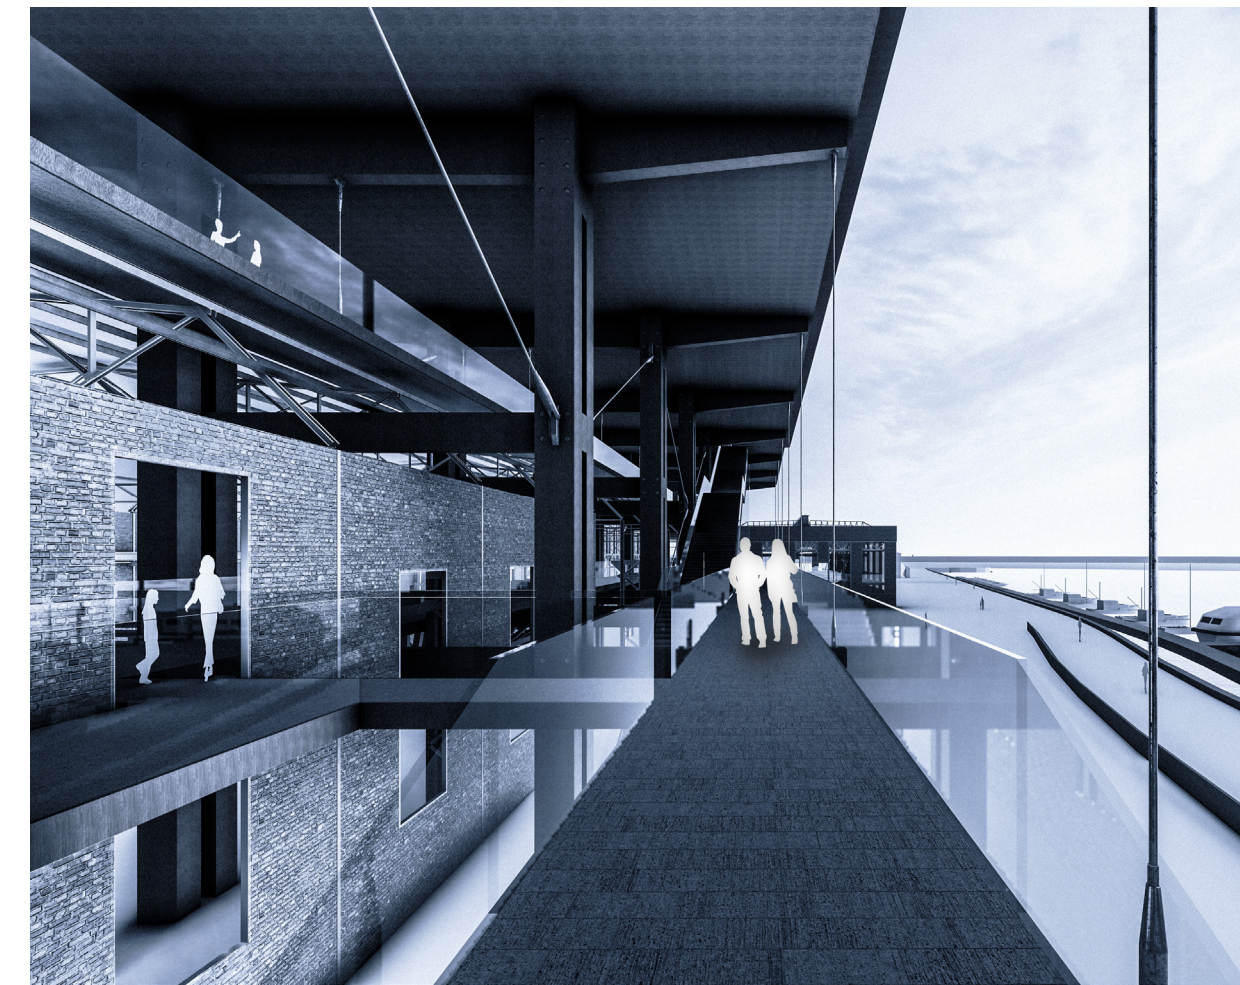


MONTAGE HALL

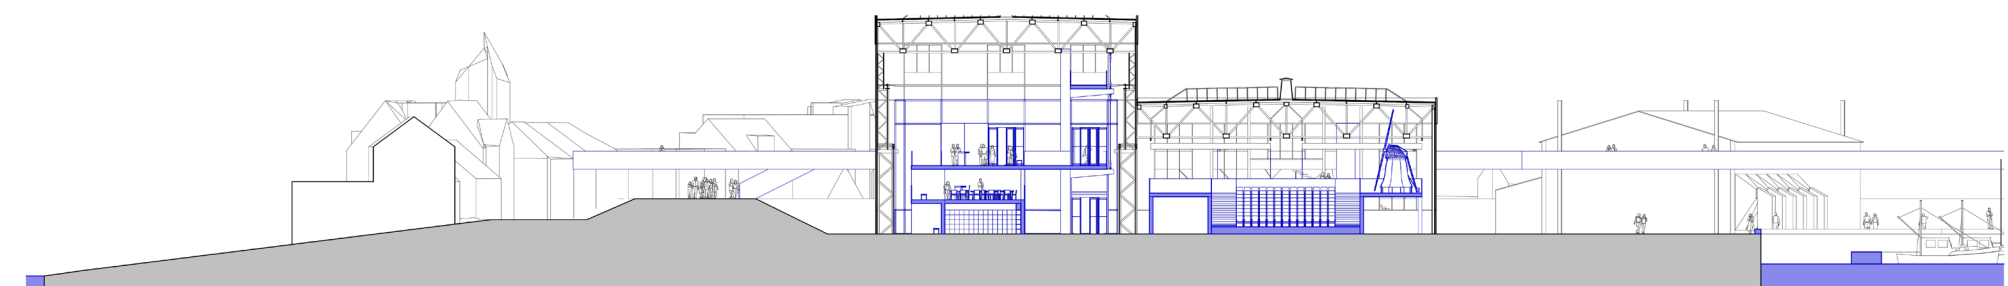


CROSS-SECTION HOGE AND LAGE HALL

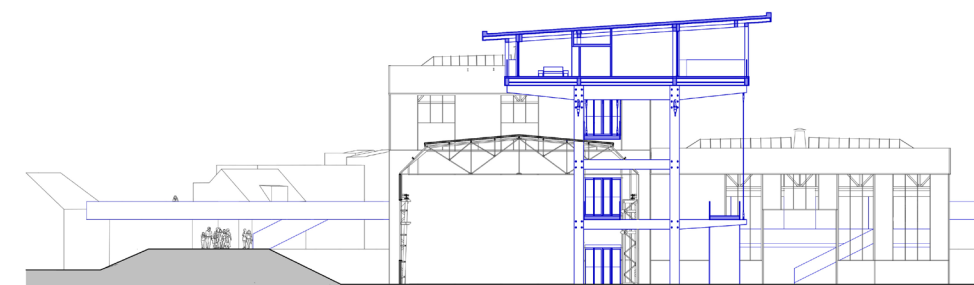


CROSS-SECTION MONTAGE HALL

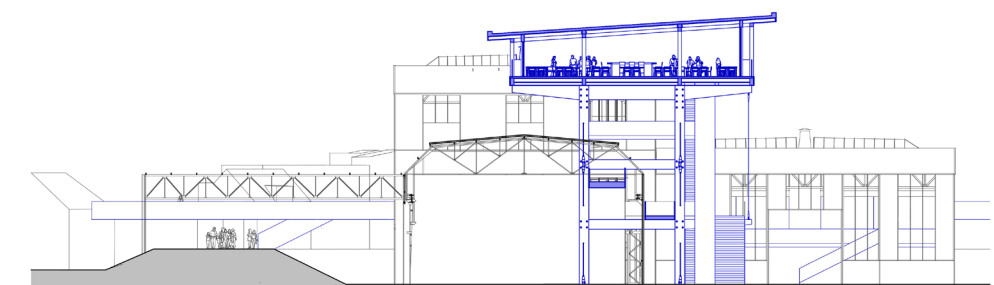


CROSS-SECTION MONTAGE HALL

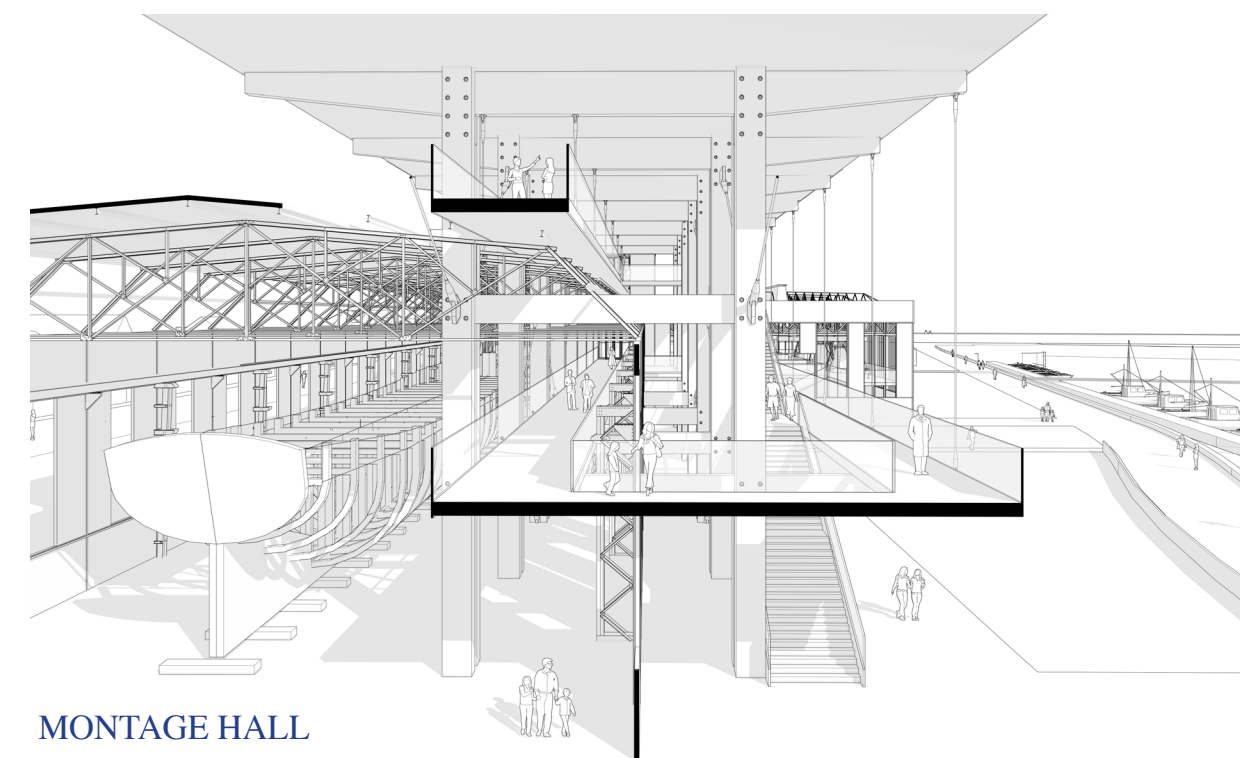

MONTAGE HALL

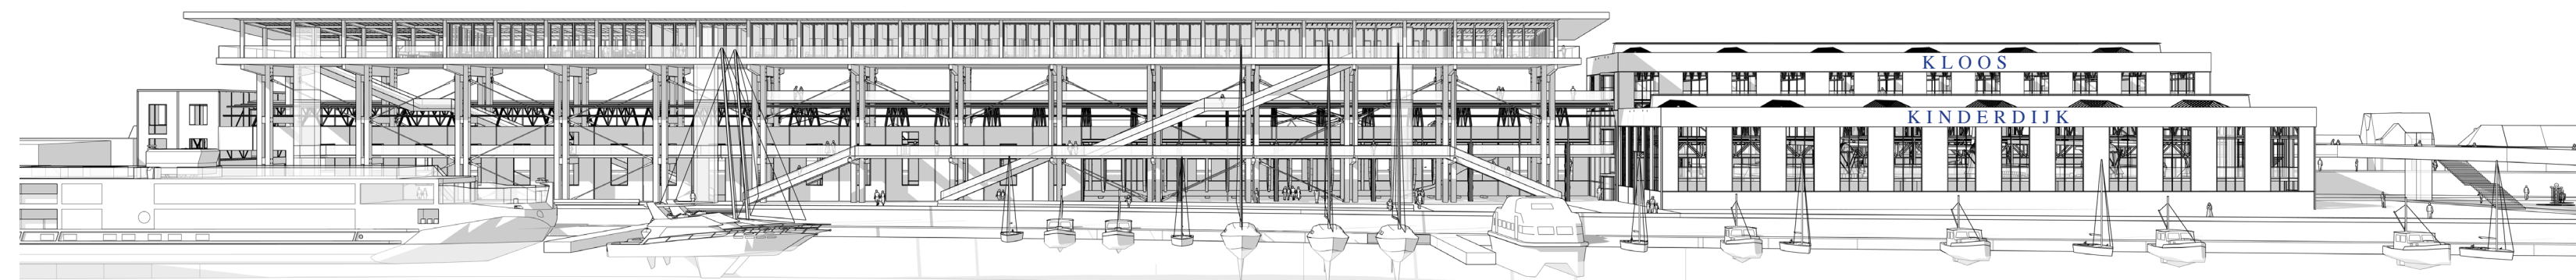

ELEVATION RIVER SIDE

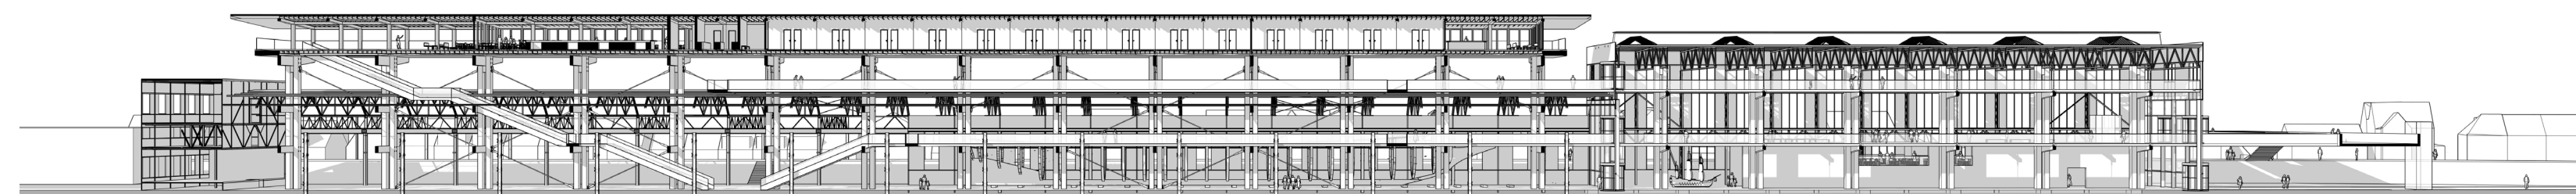

SECTION RIVER SIDE