

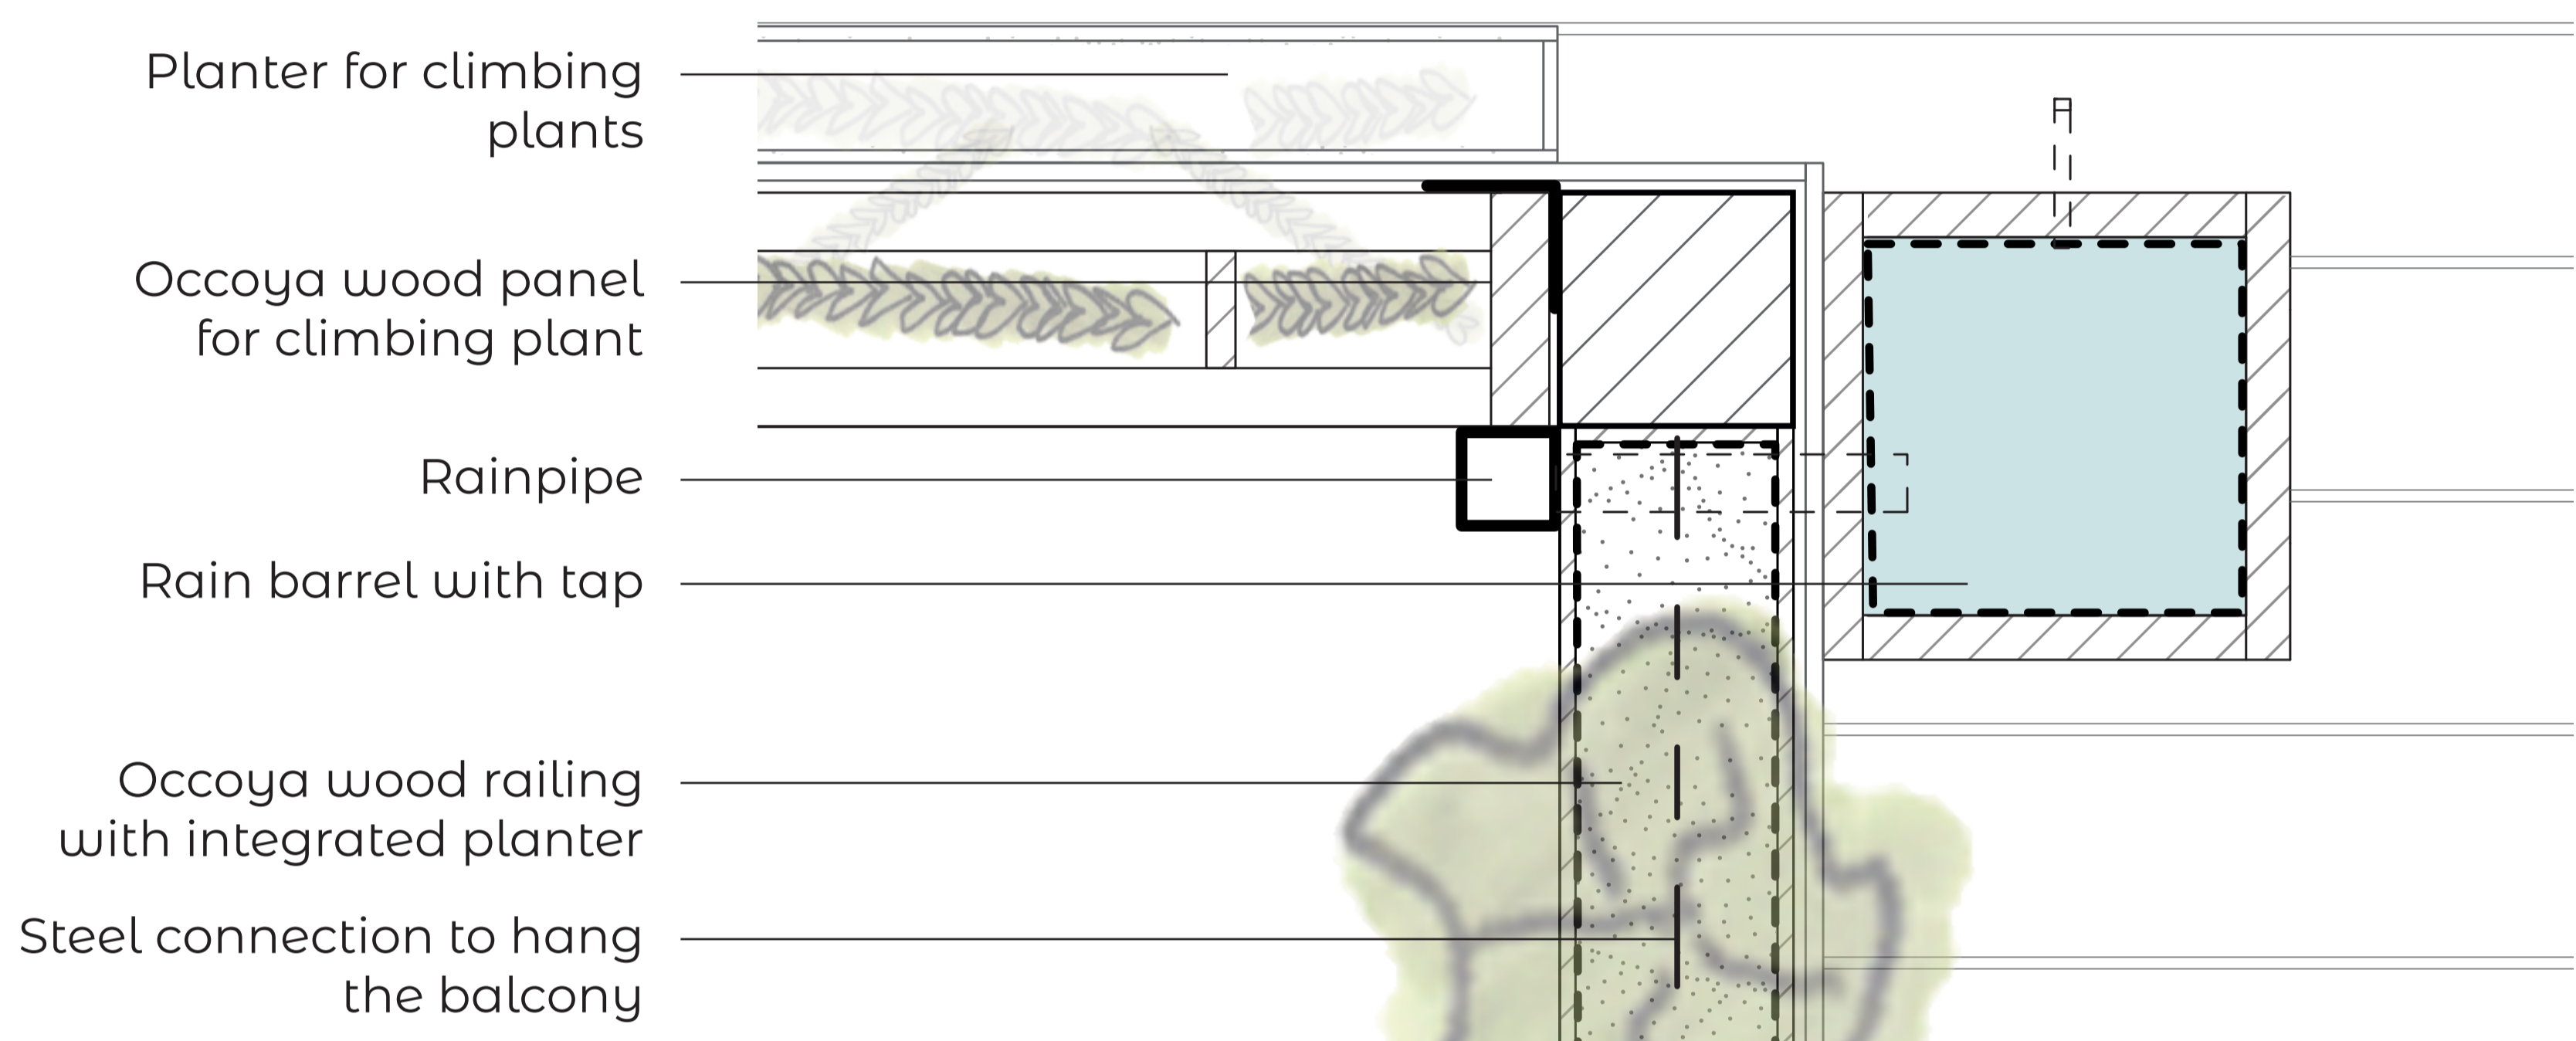


Facade fragment East 1:20

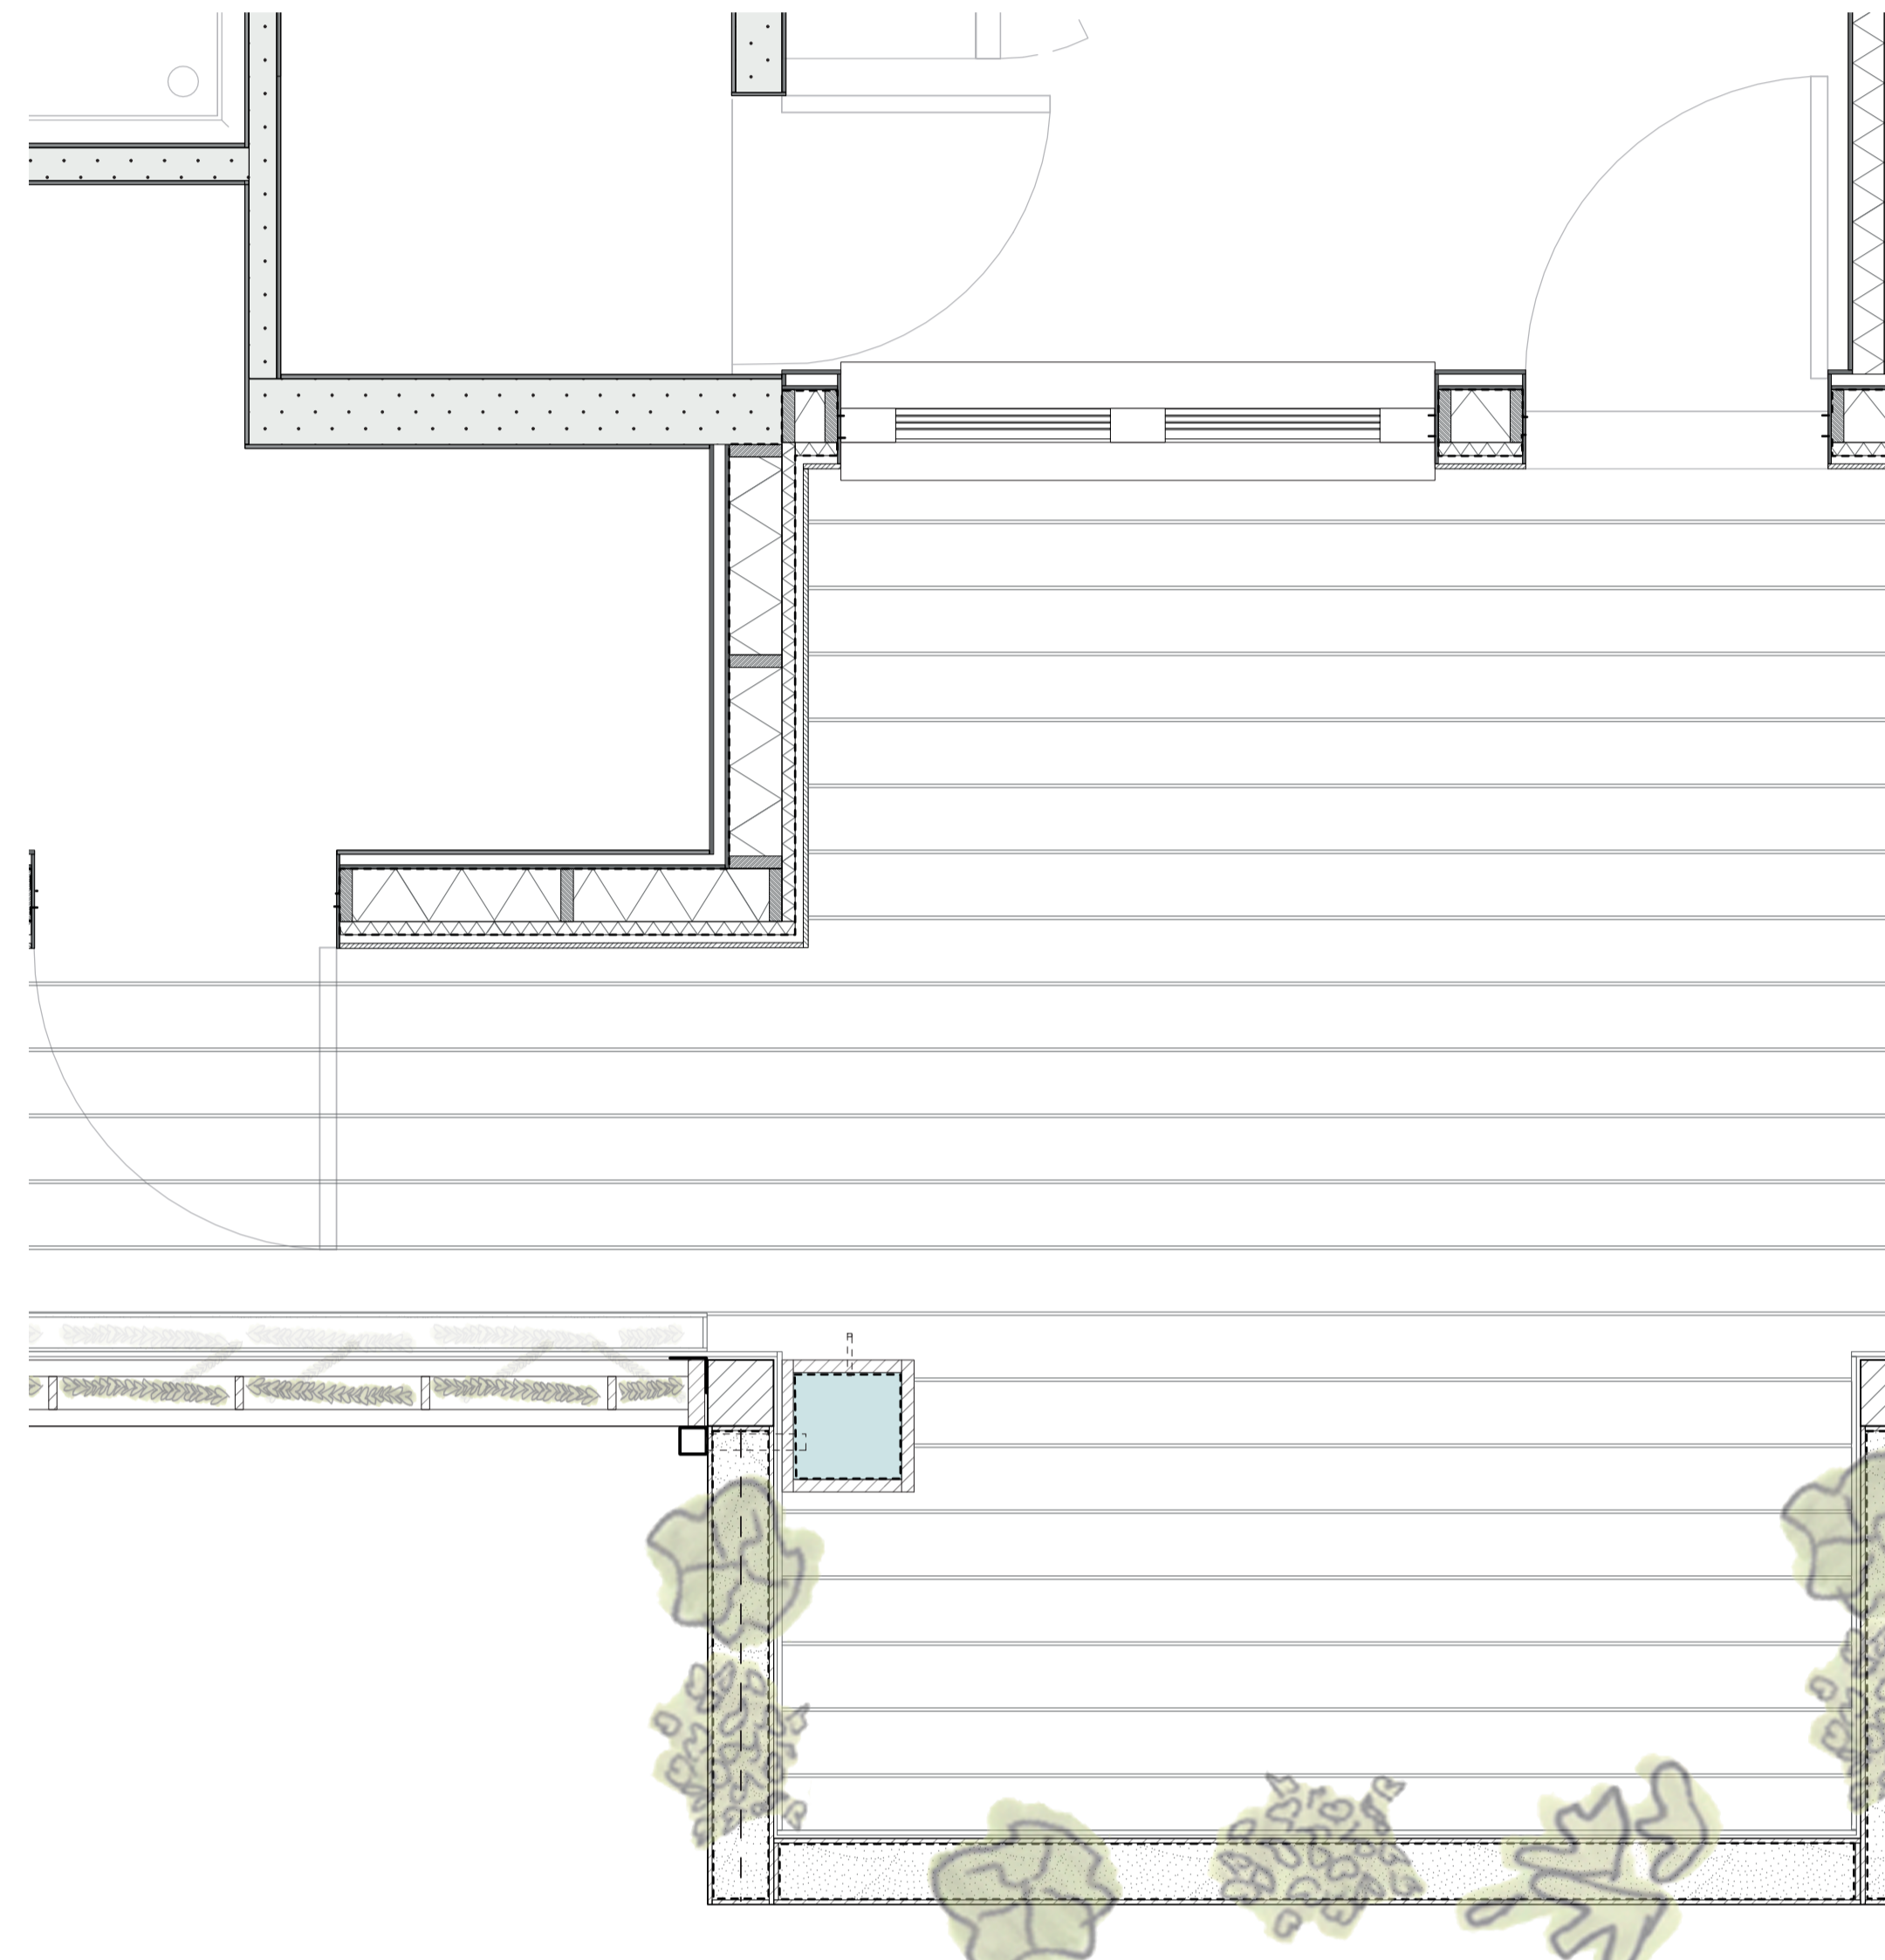

Detail gallery horizontal 1:5

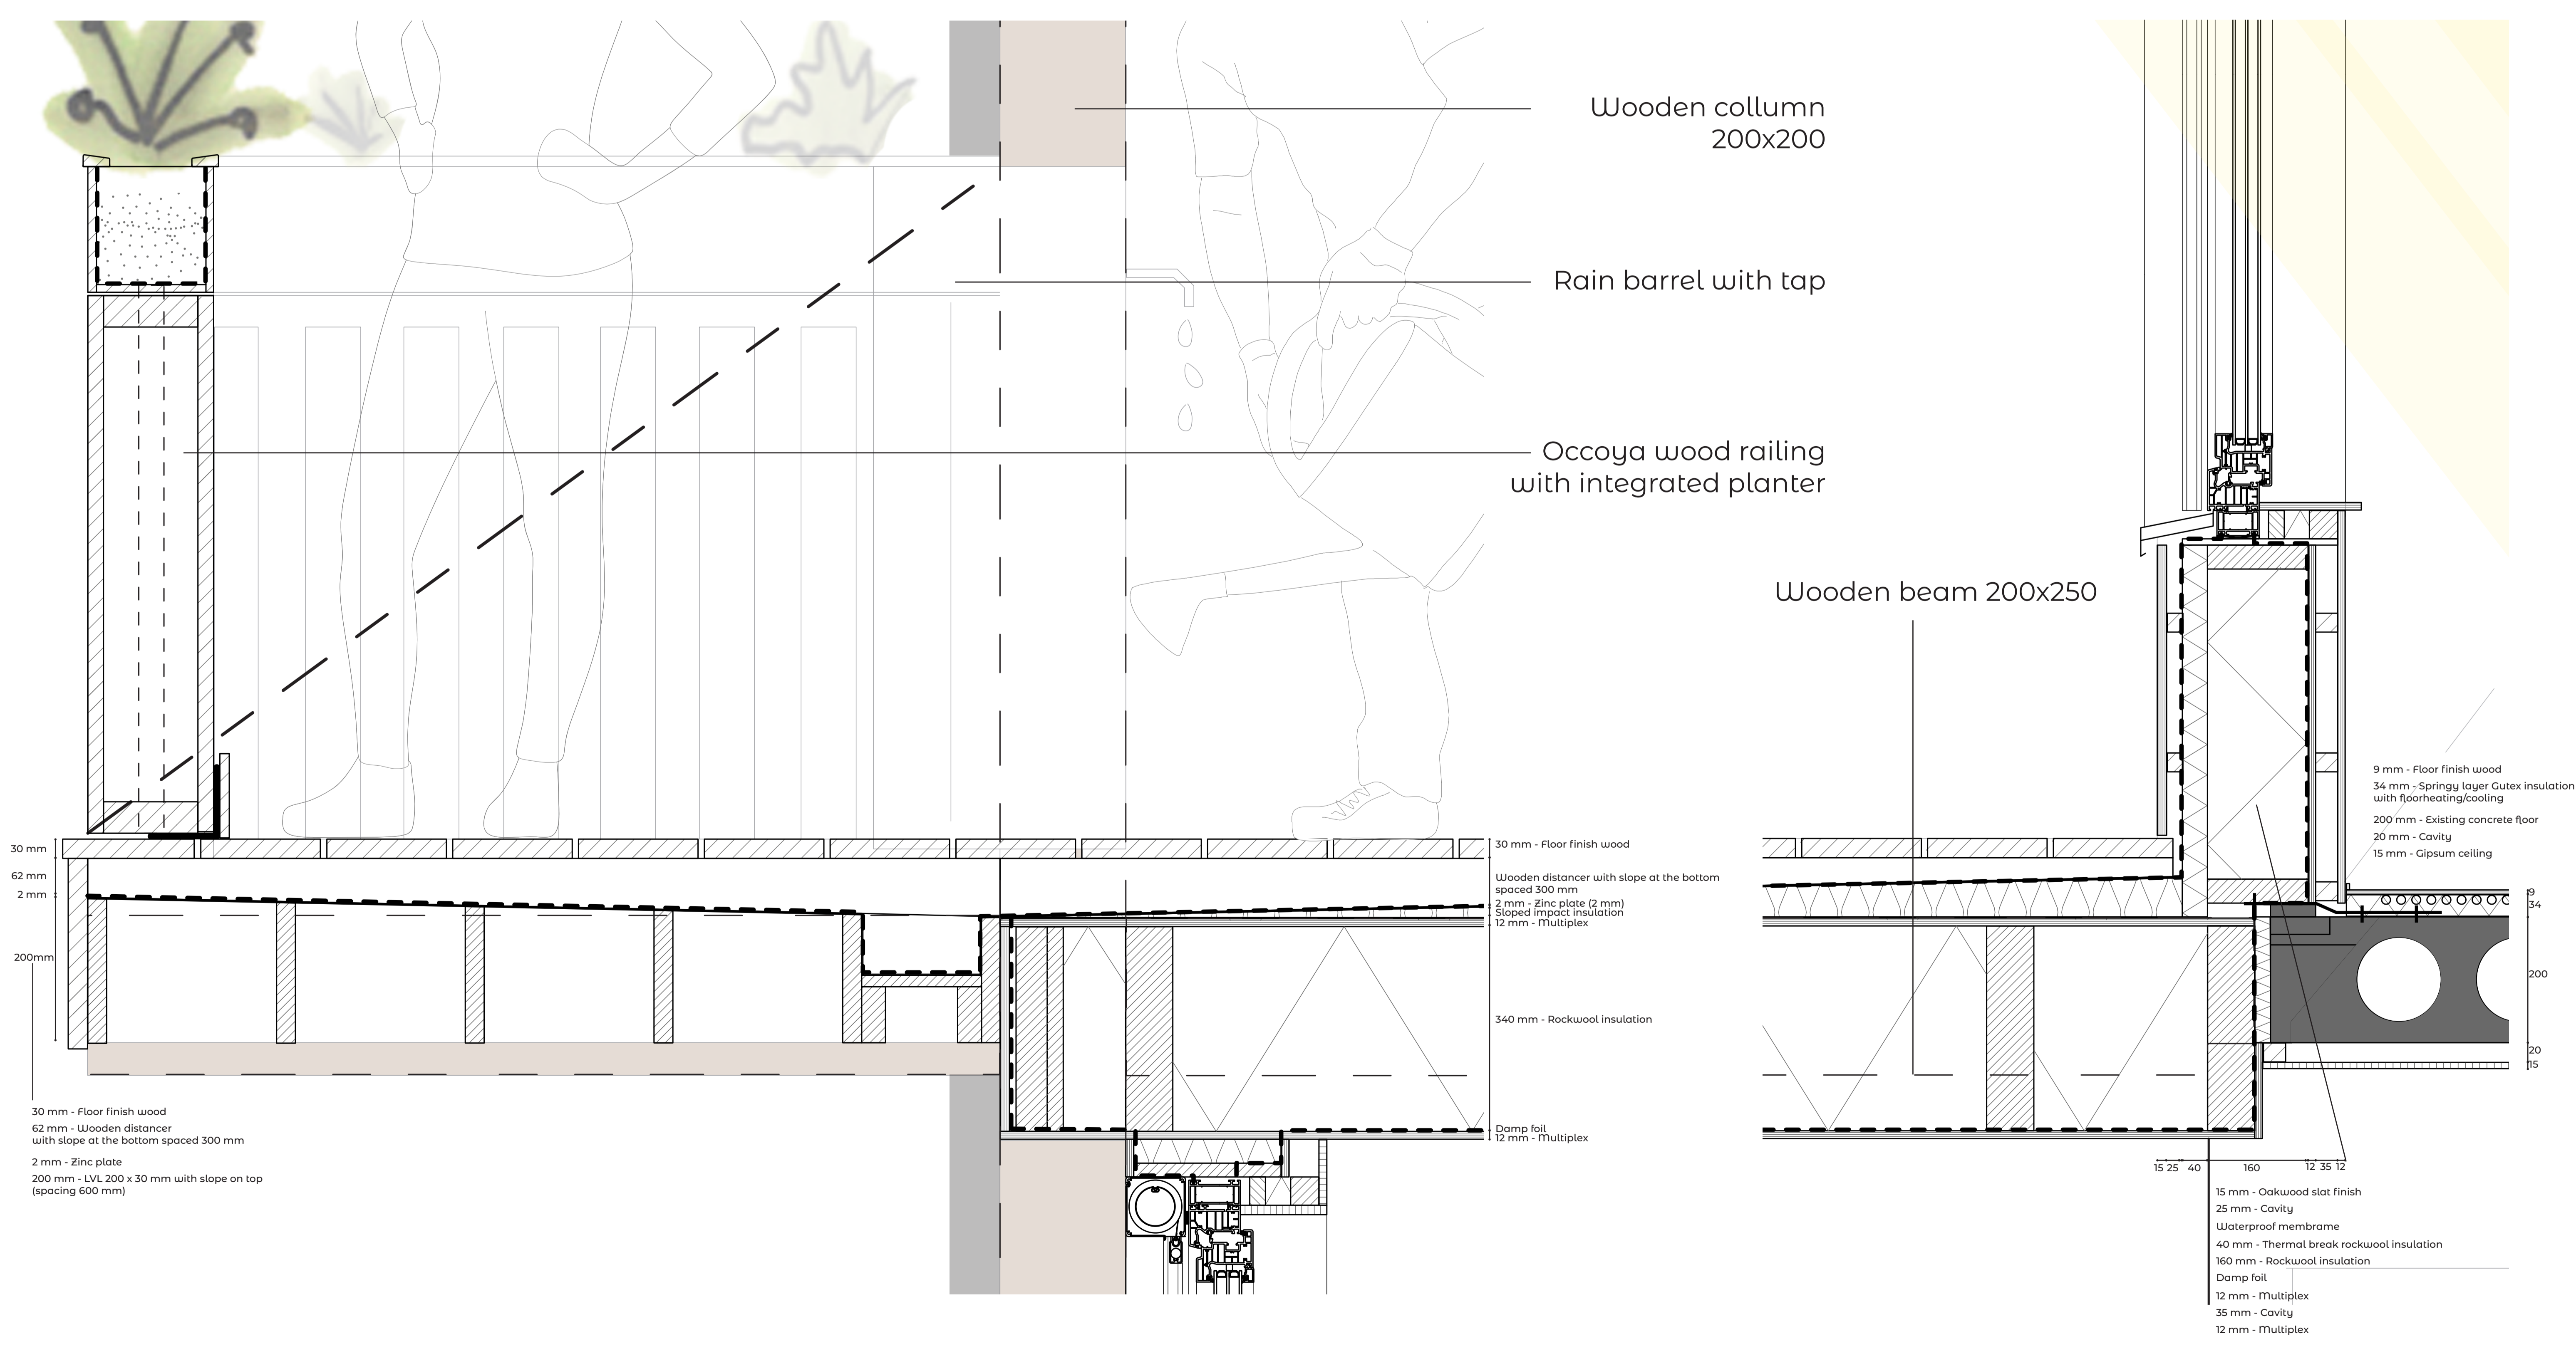

Detail gallery vertical 1:5