


ARCHITECTURE AS A SOUNDING BOARD




Public Building Graduation Studio 2022-2023

Public Condenser | New Urban Lounge & Commons

YAREN KOPAN
5507472

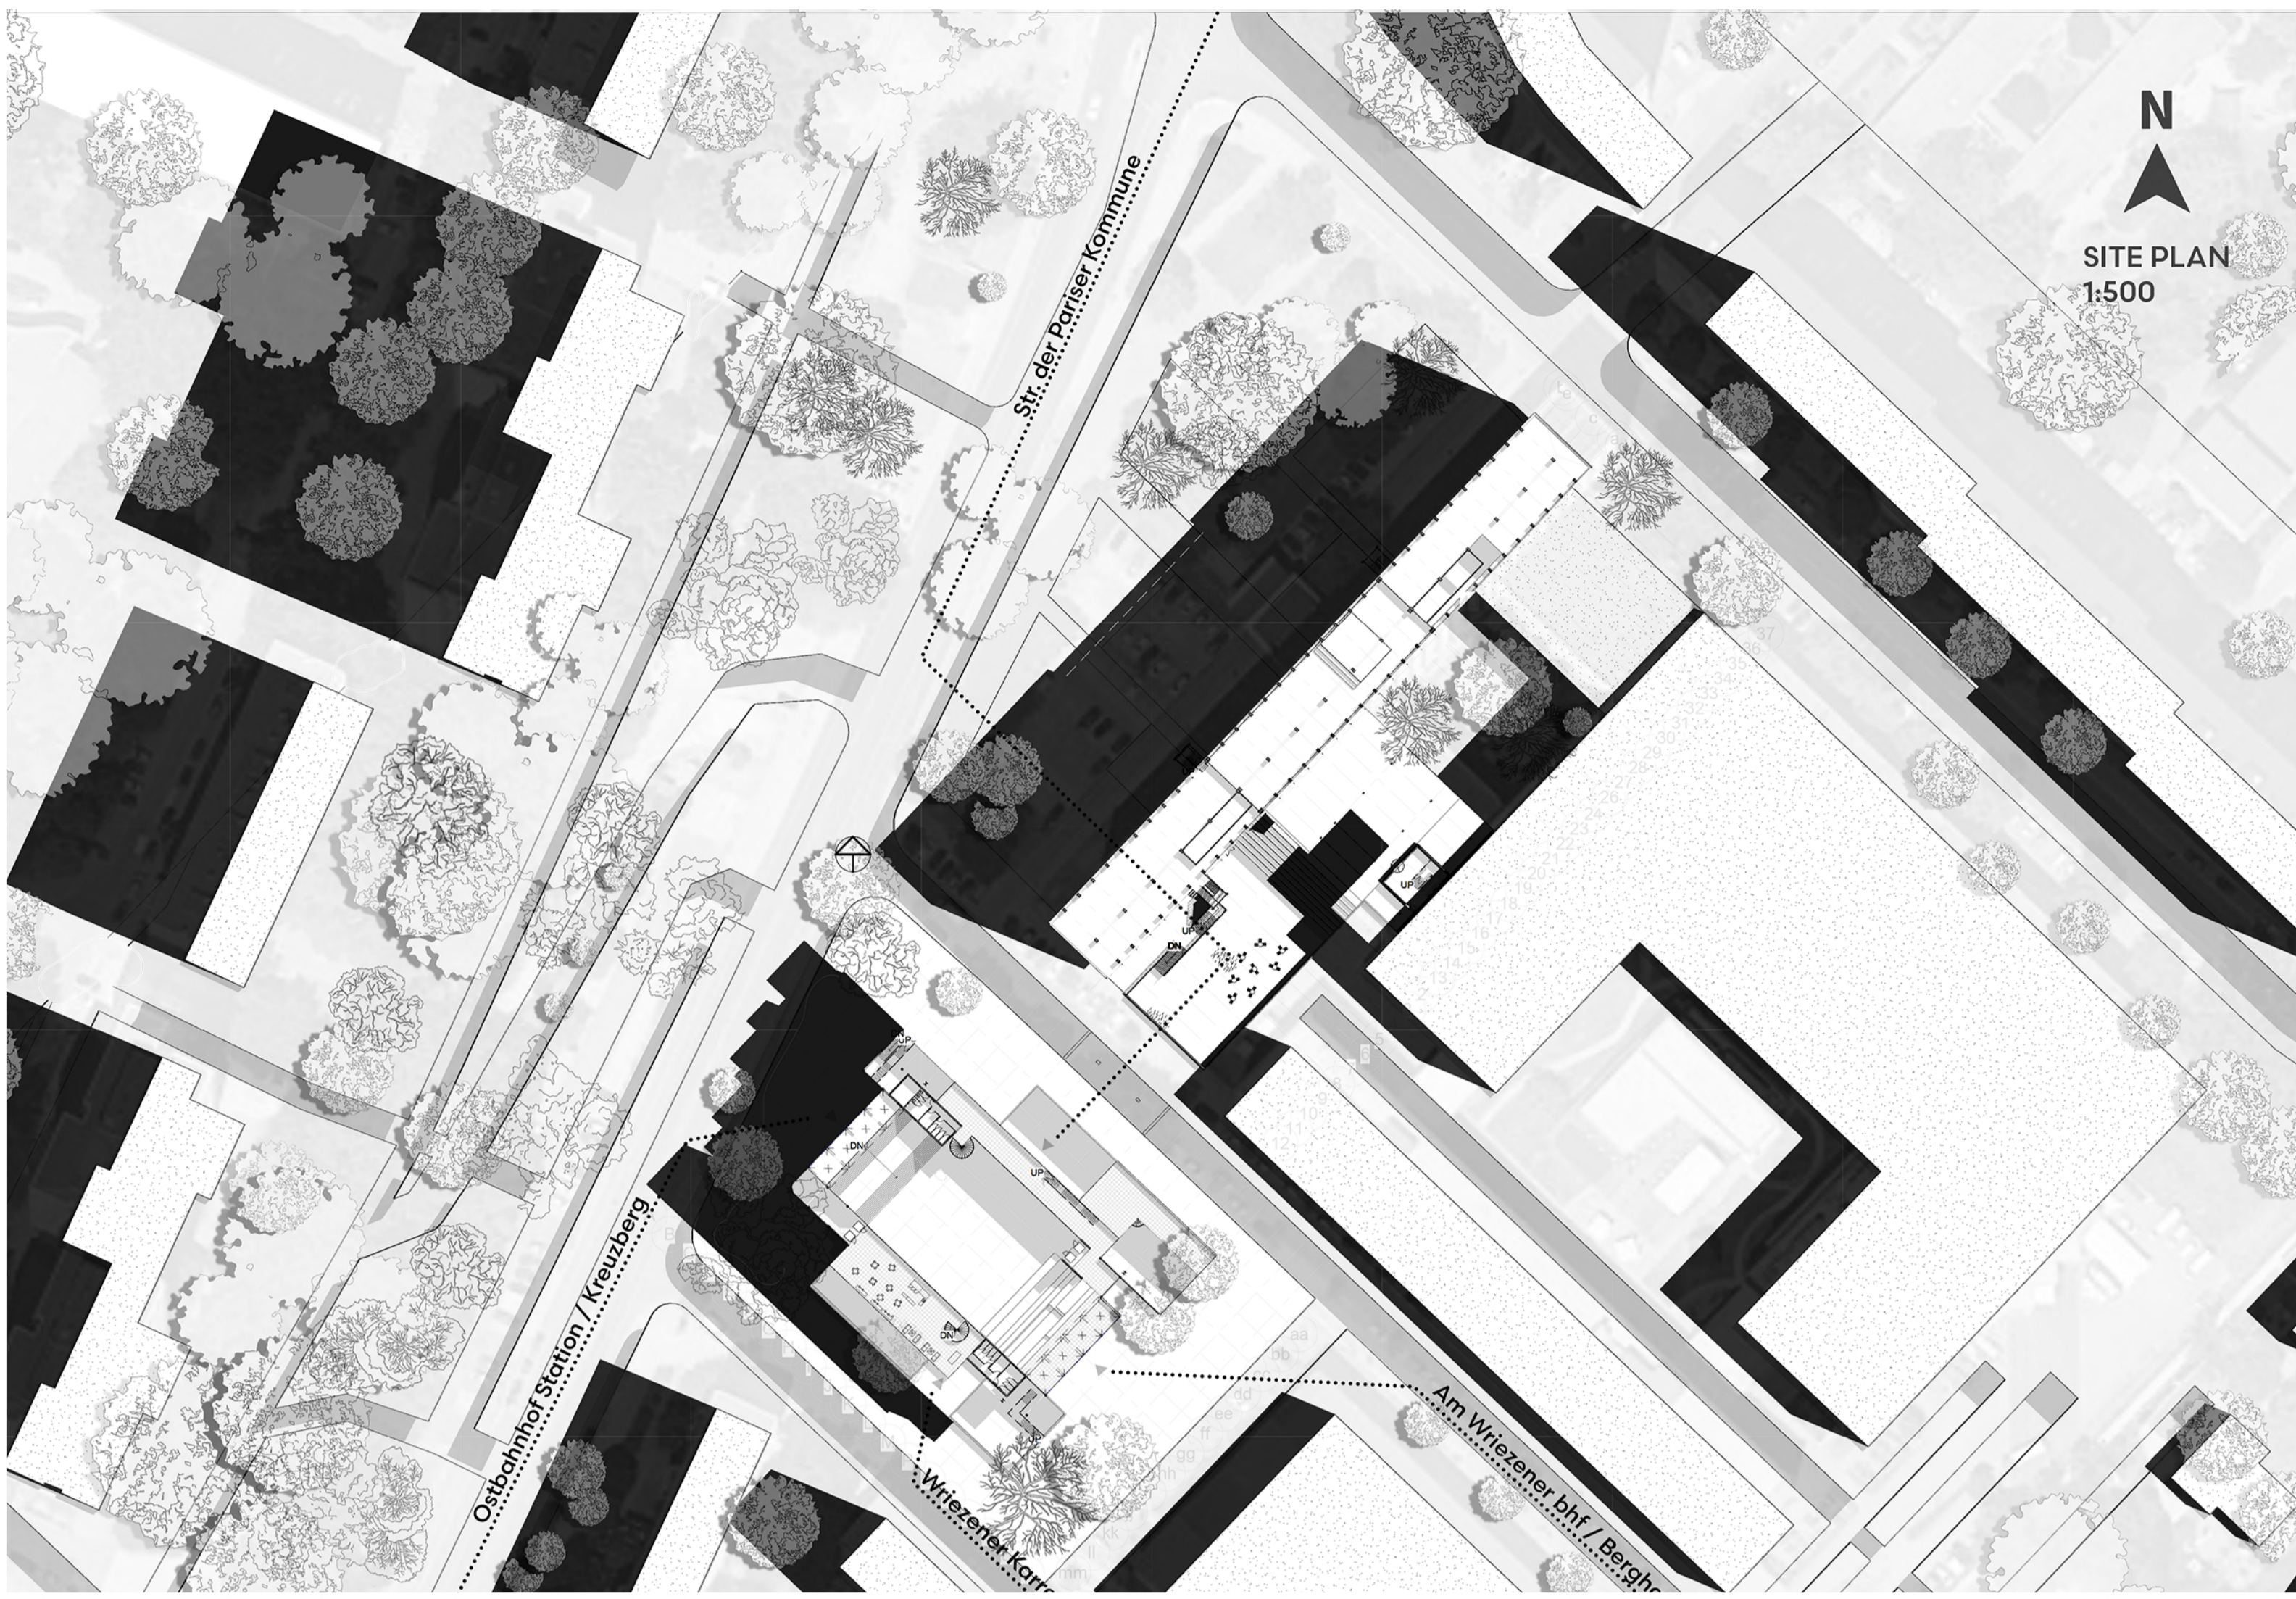

MASS DEVELOPMENT

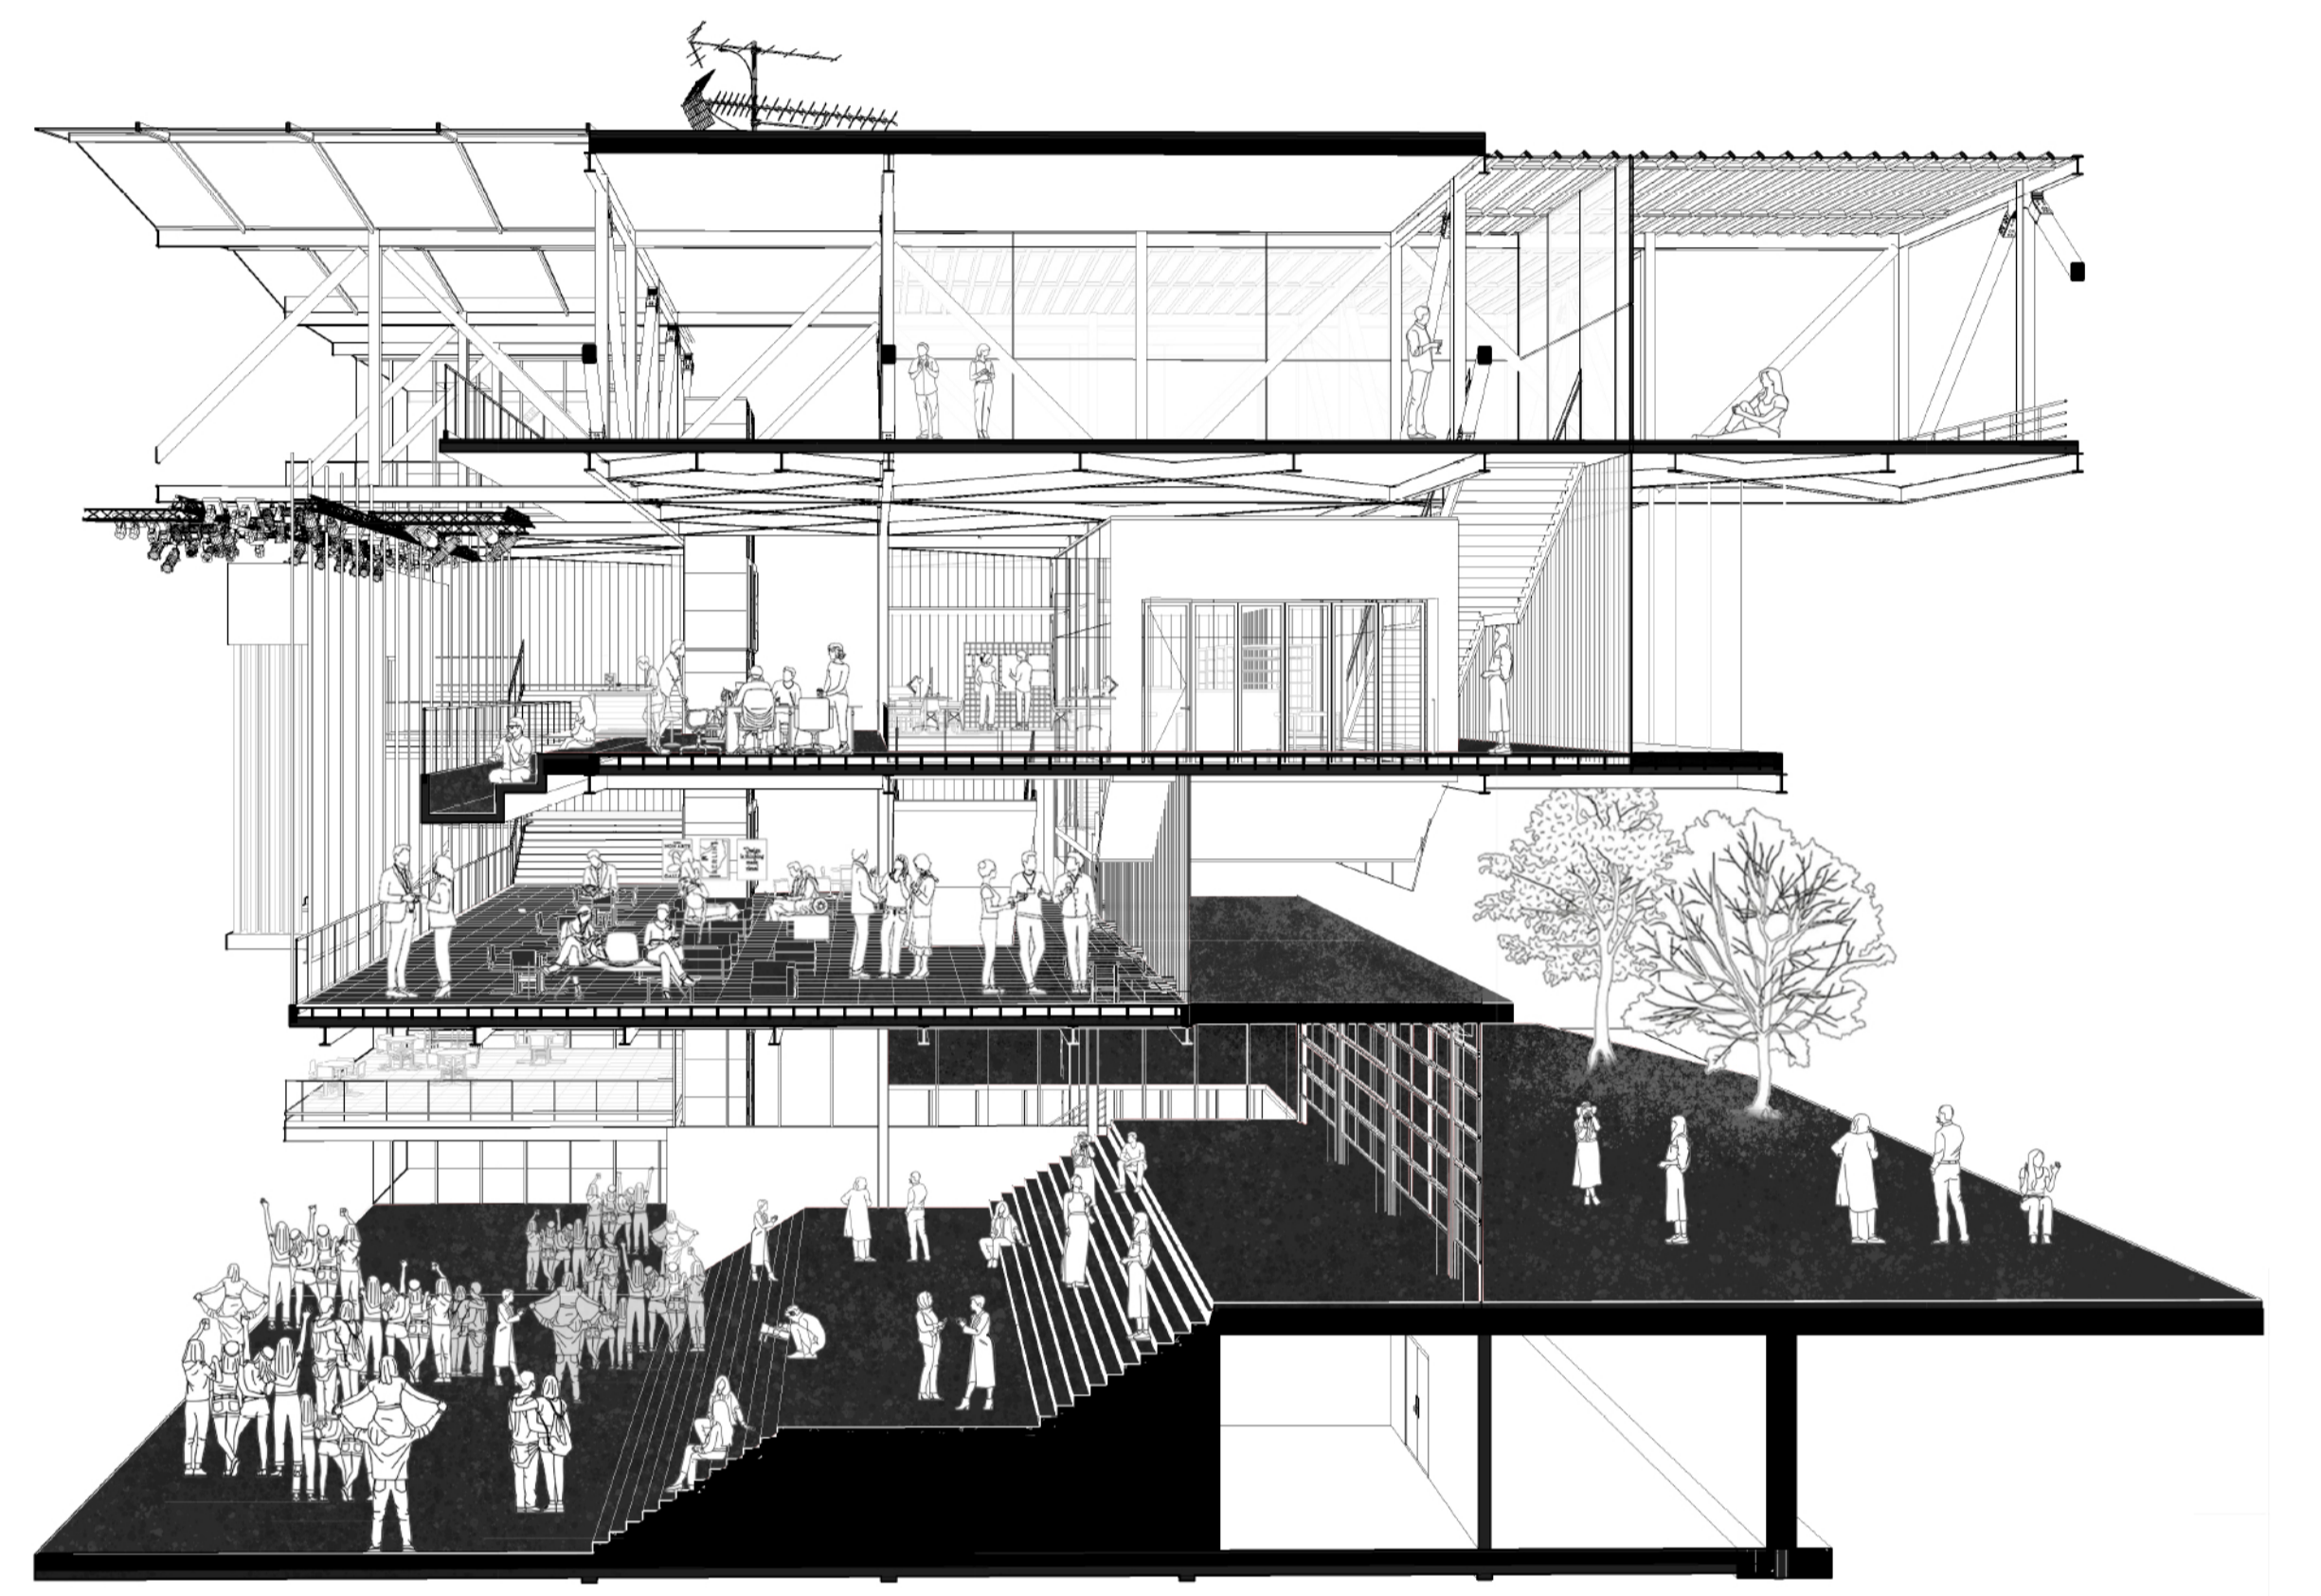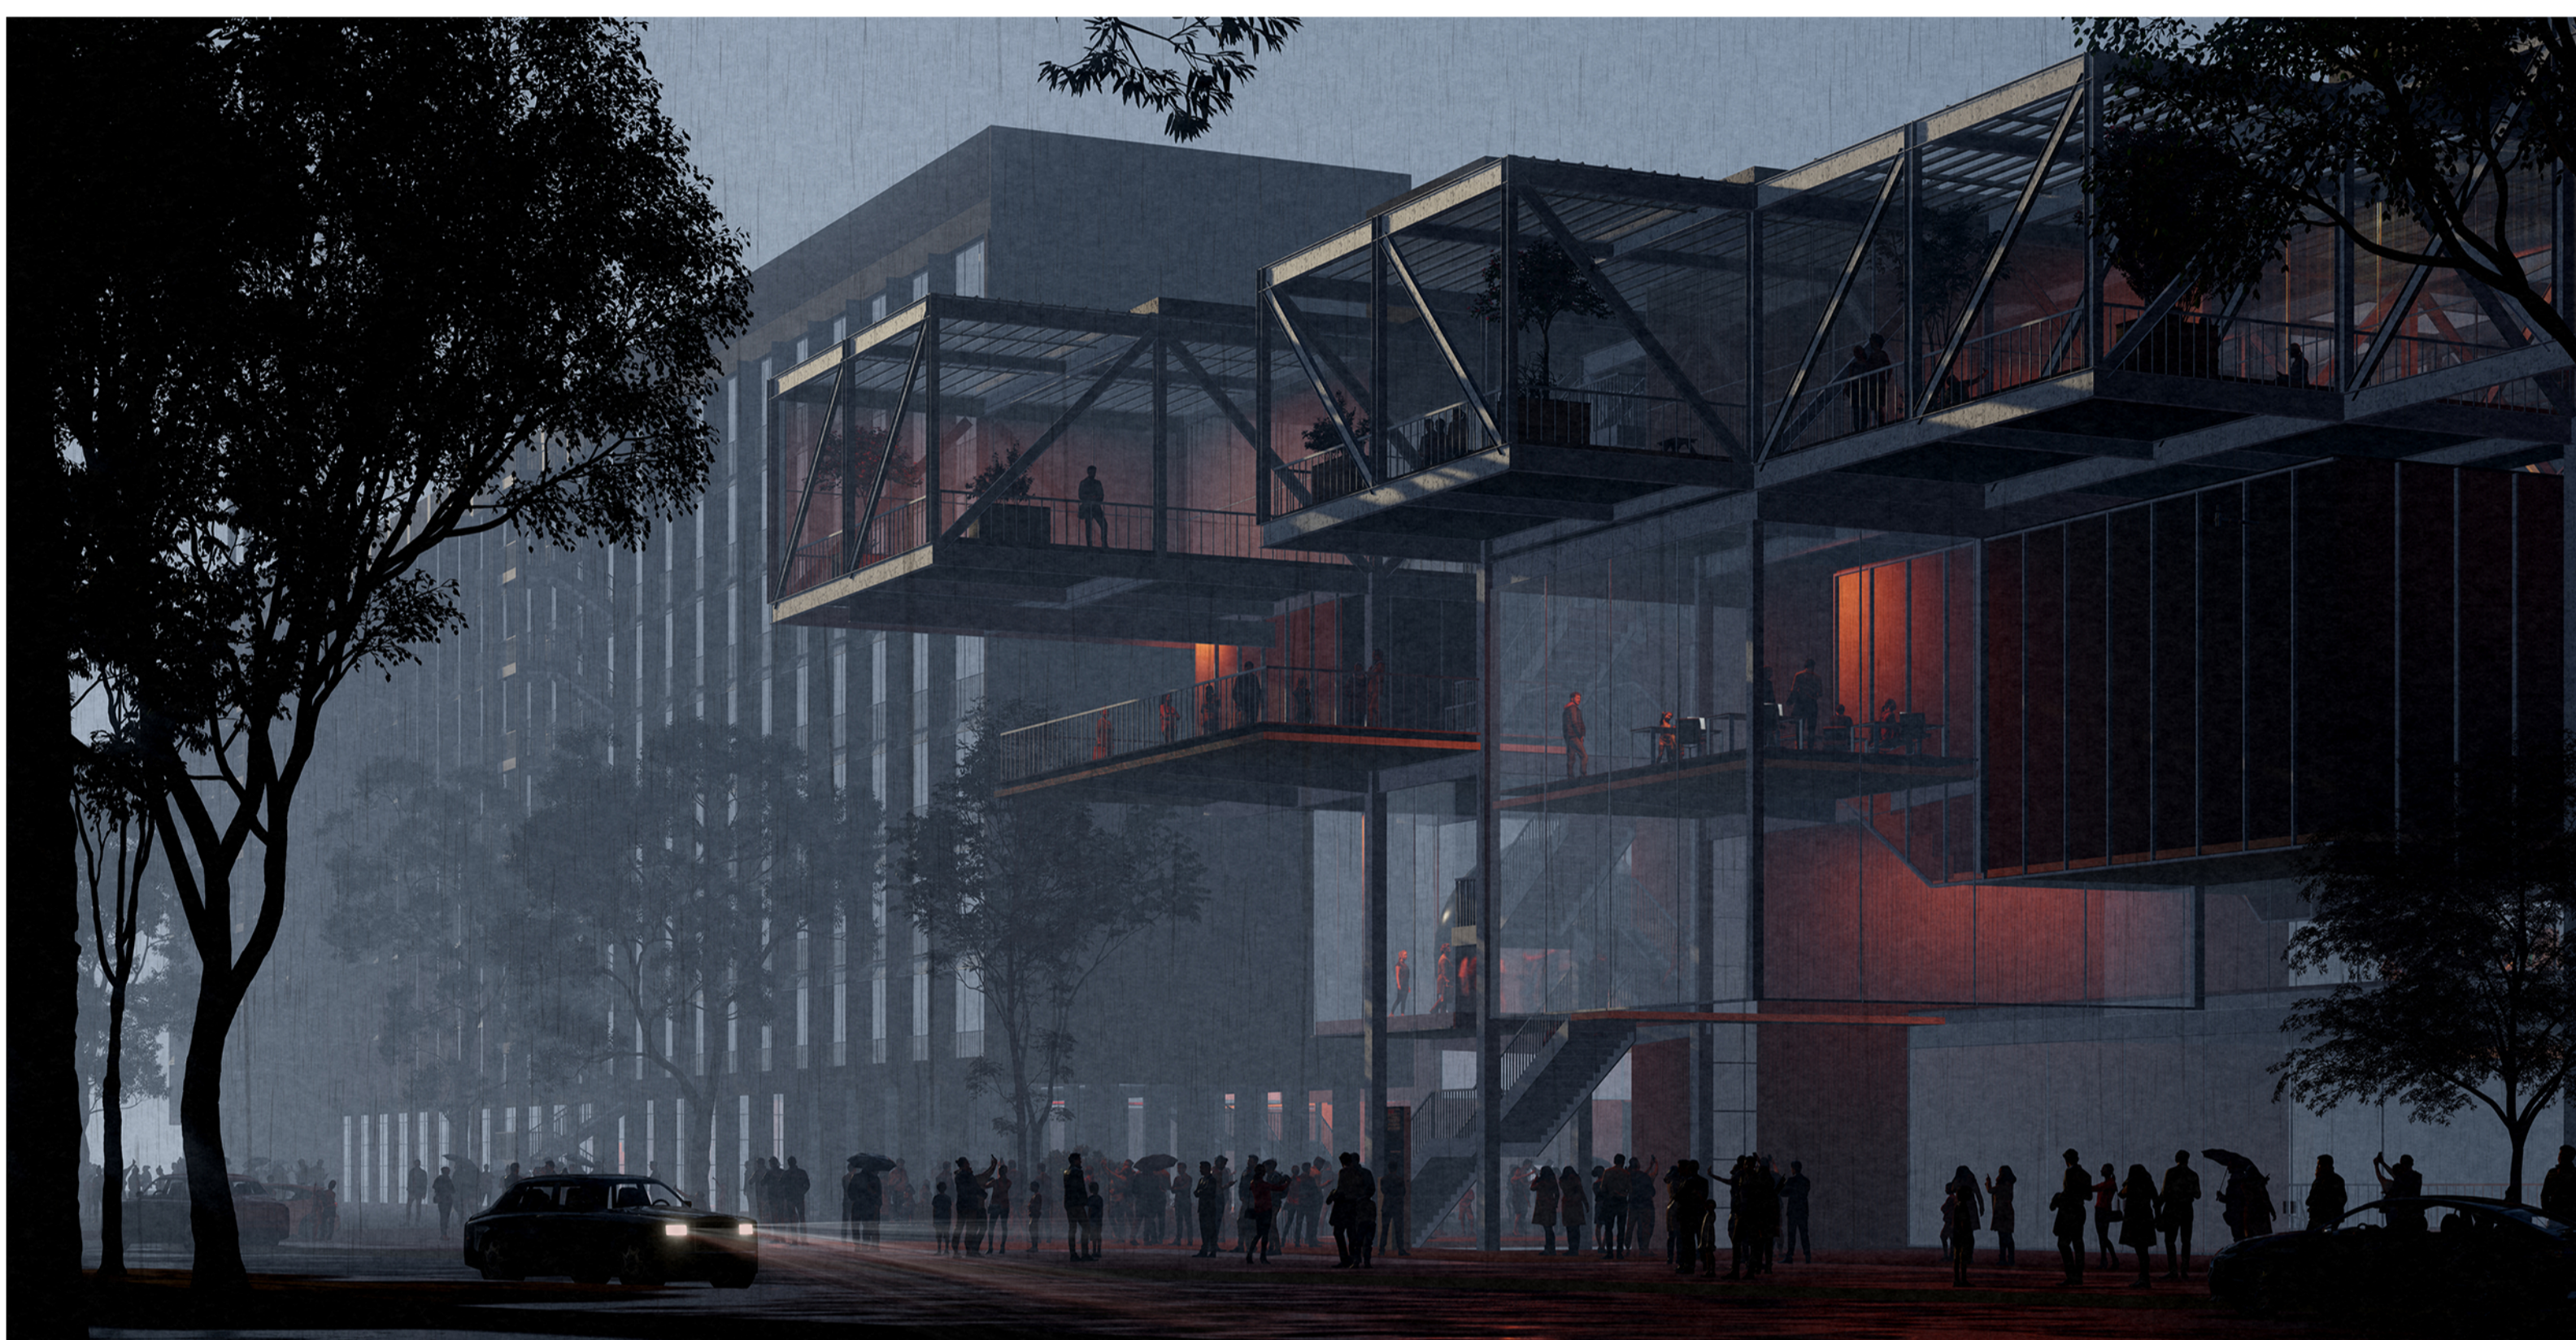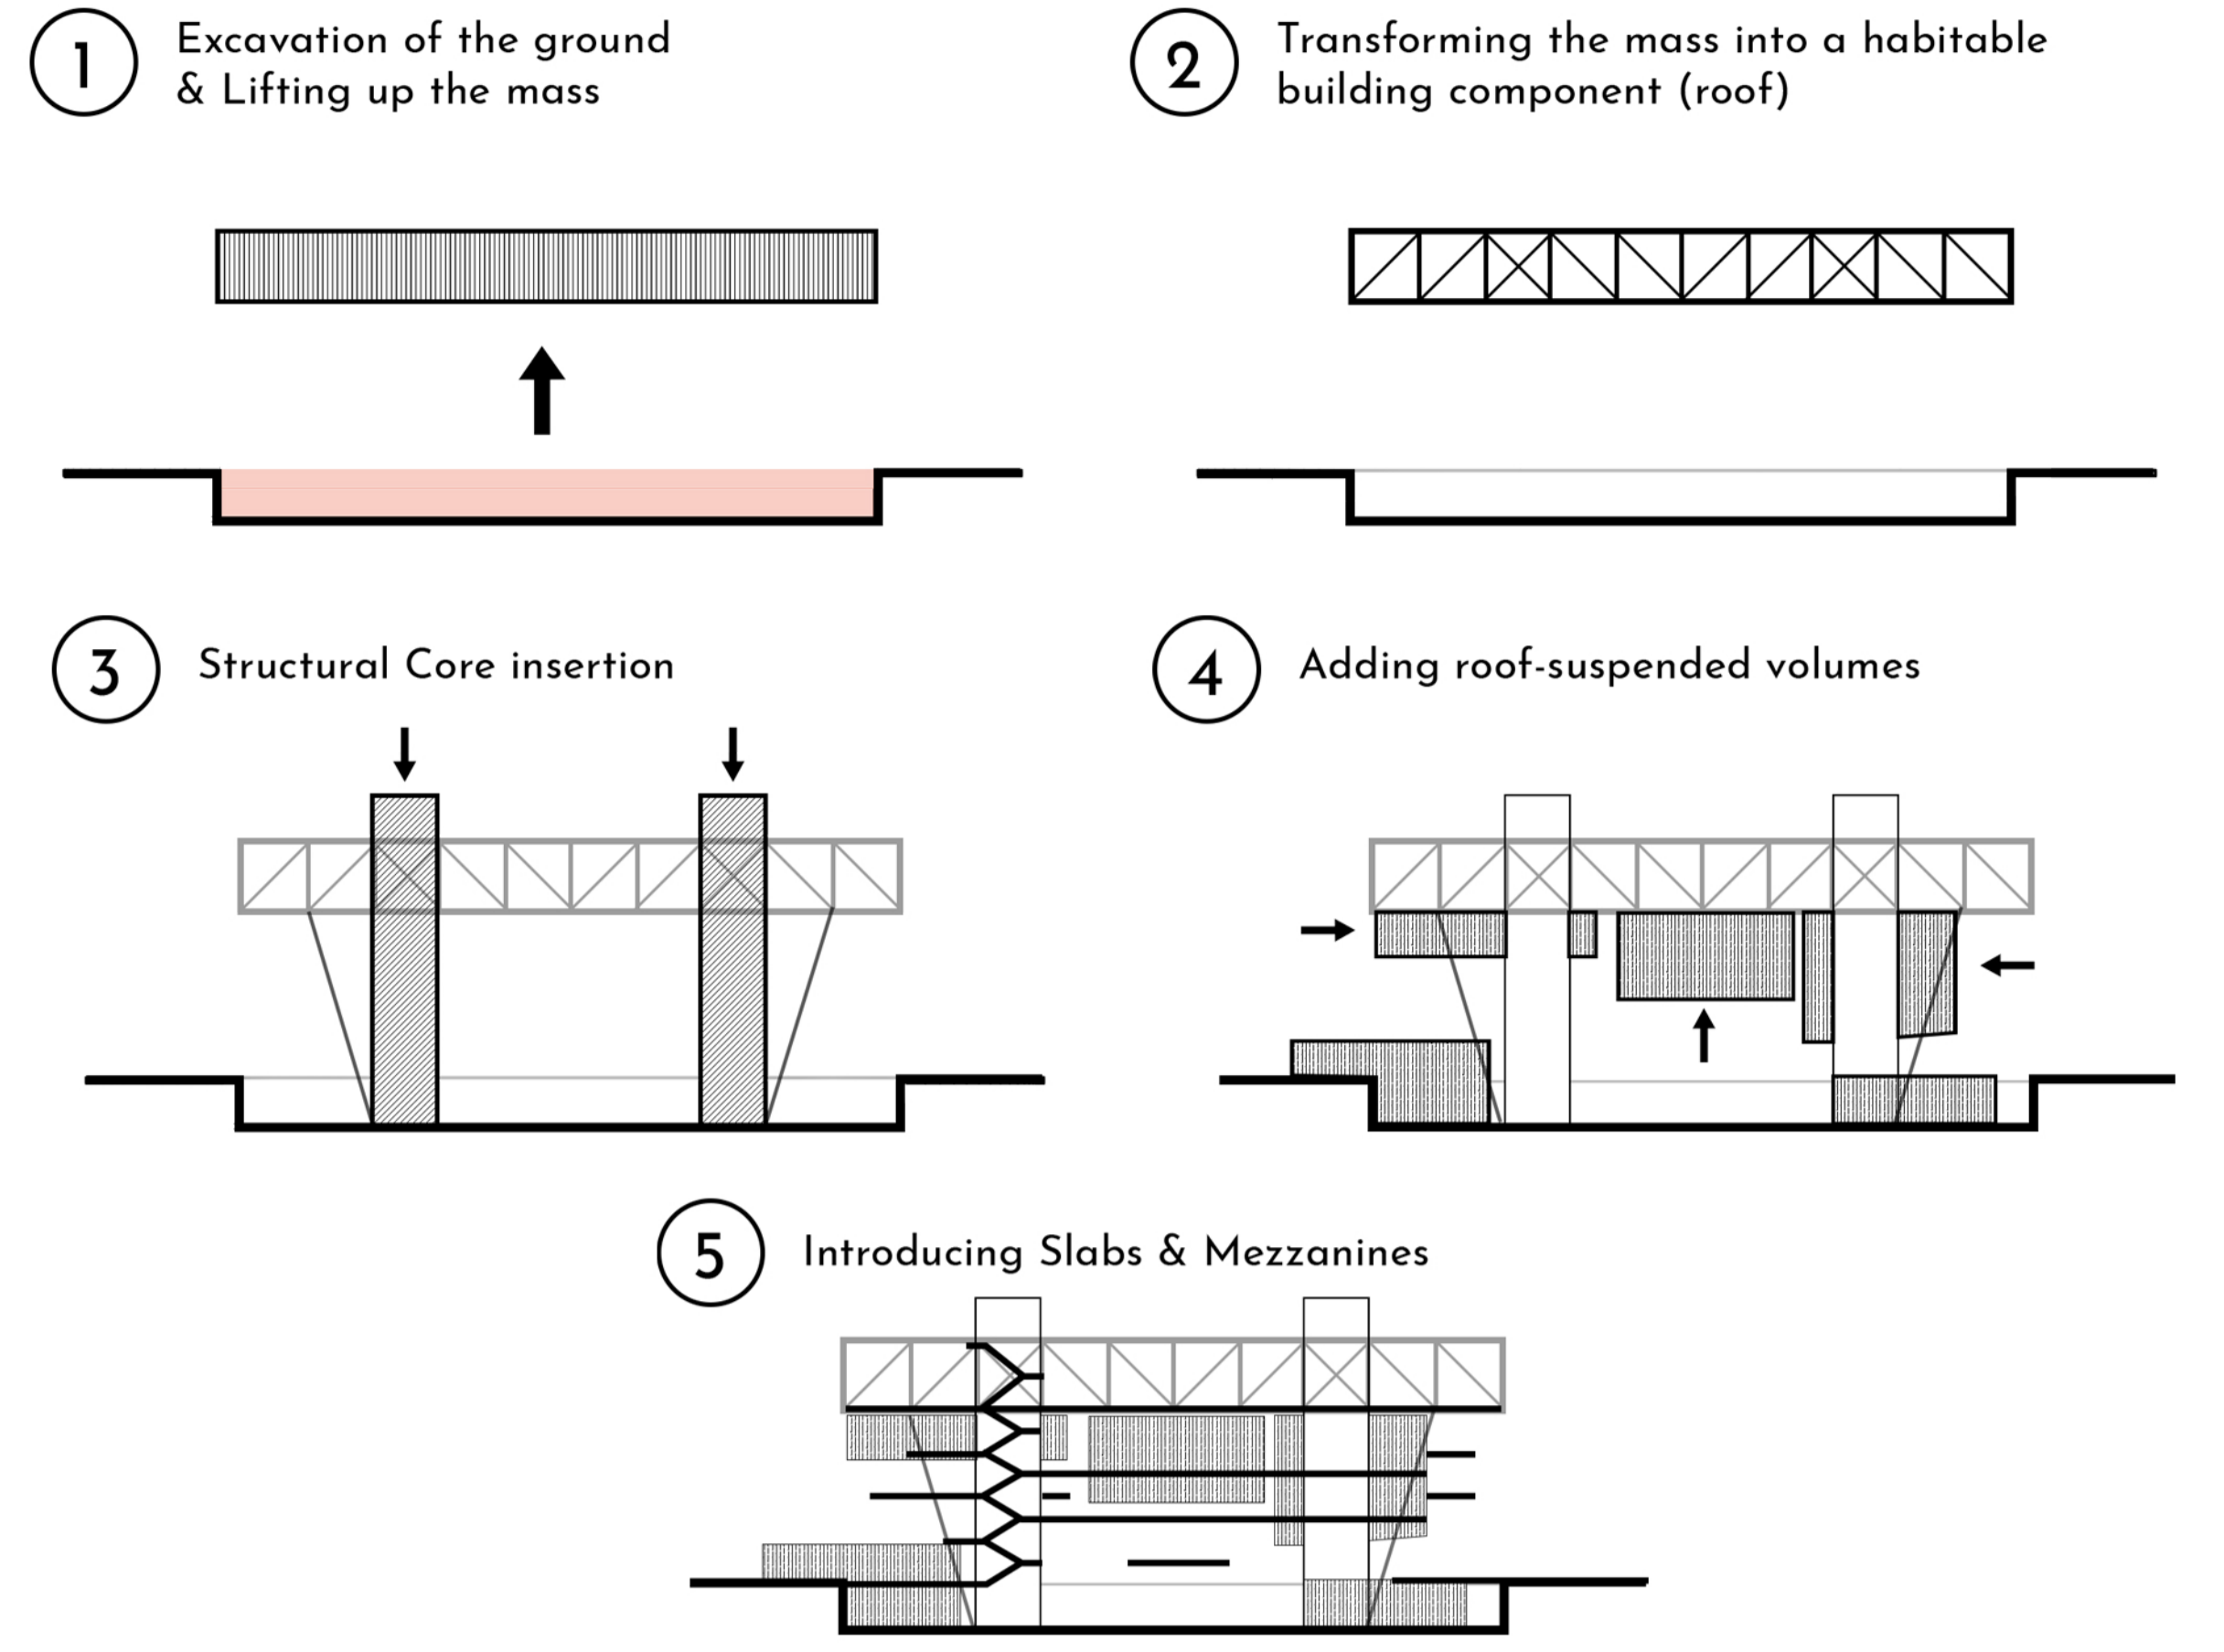



MAIN ENTRANCE / LOUNGE /
COWORKING / ROOF TERRACE




SITE PROFILE (SE)




- 1. Sunken Connecting Ground
- 2. Activism Ground
- 3. Fire escape addition
- 4. Inhabitable Roof
- 5. Local's Route (Wriezener)
- 6. Bühnen (Stage) Service
- 7. Skyroof



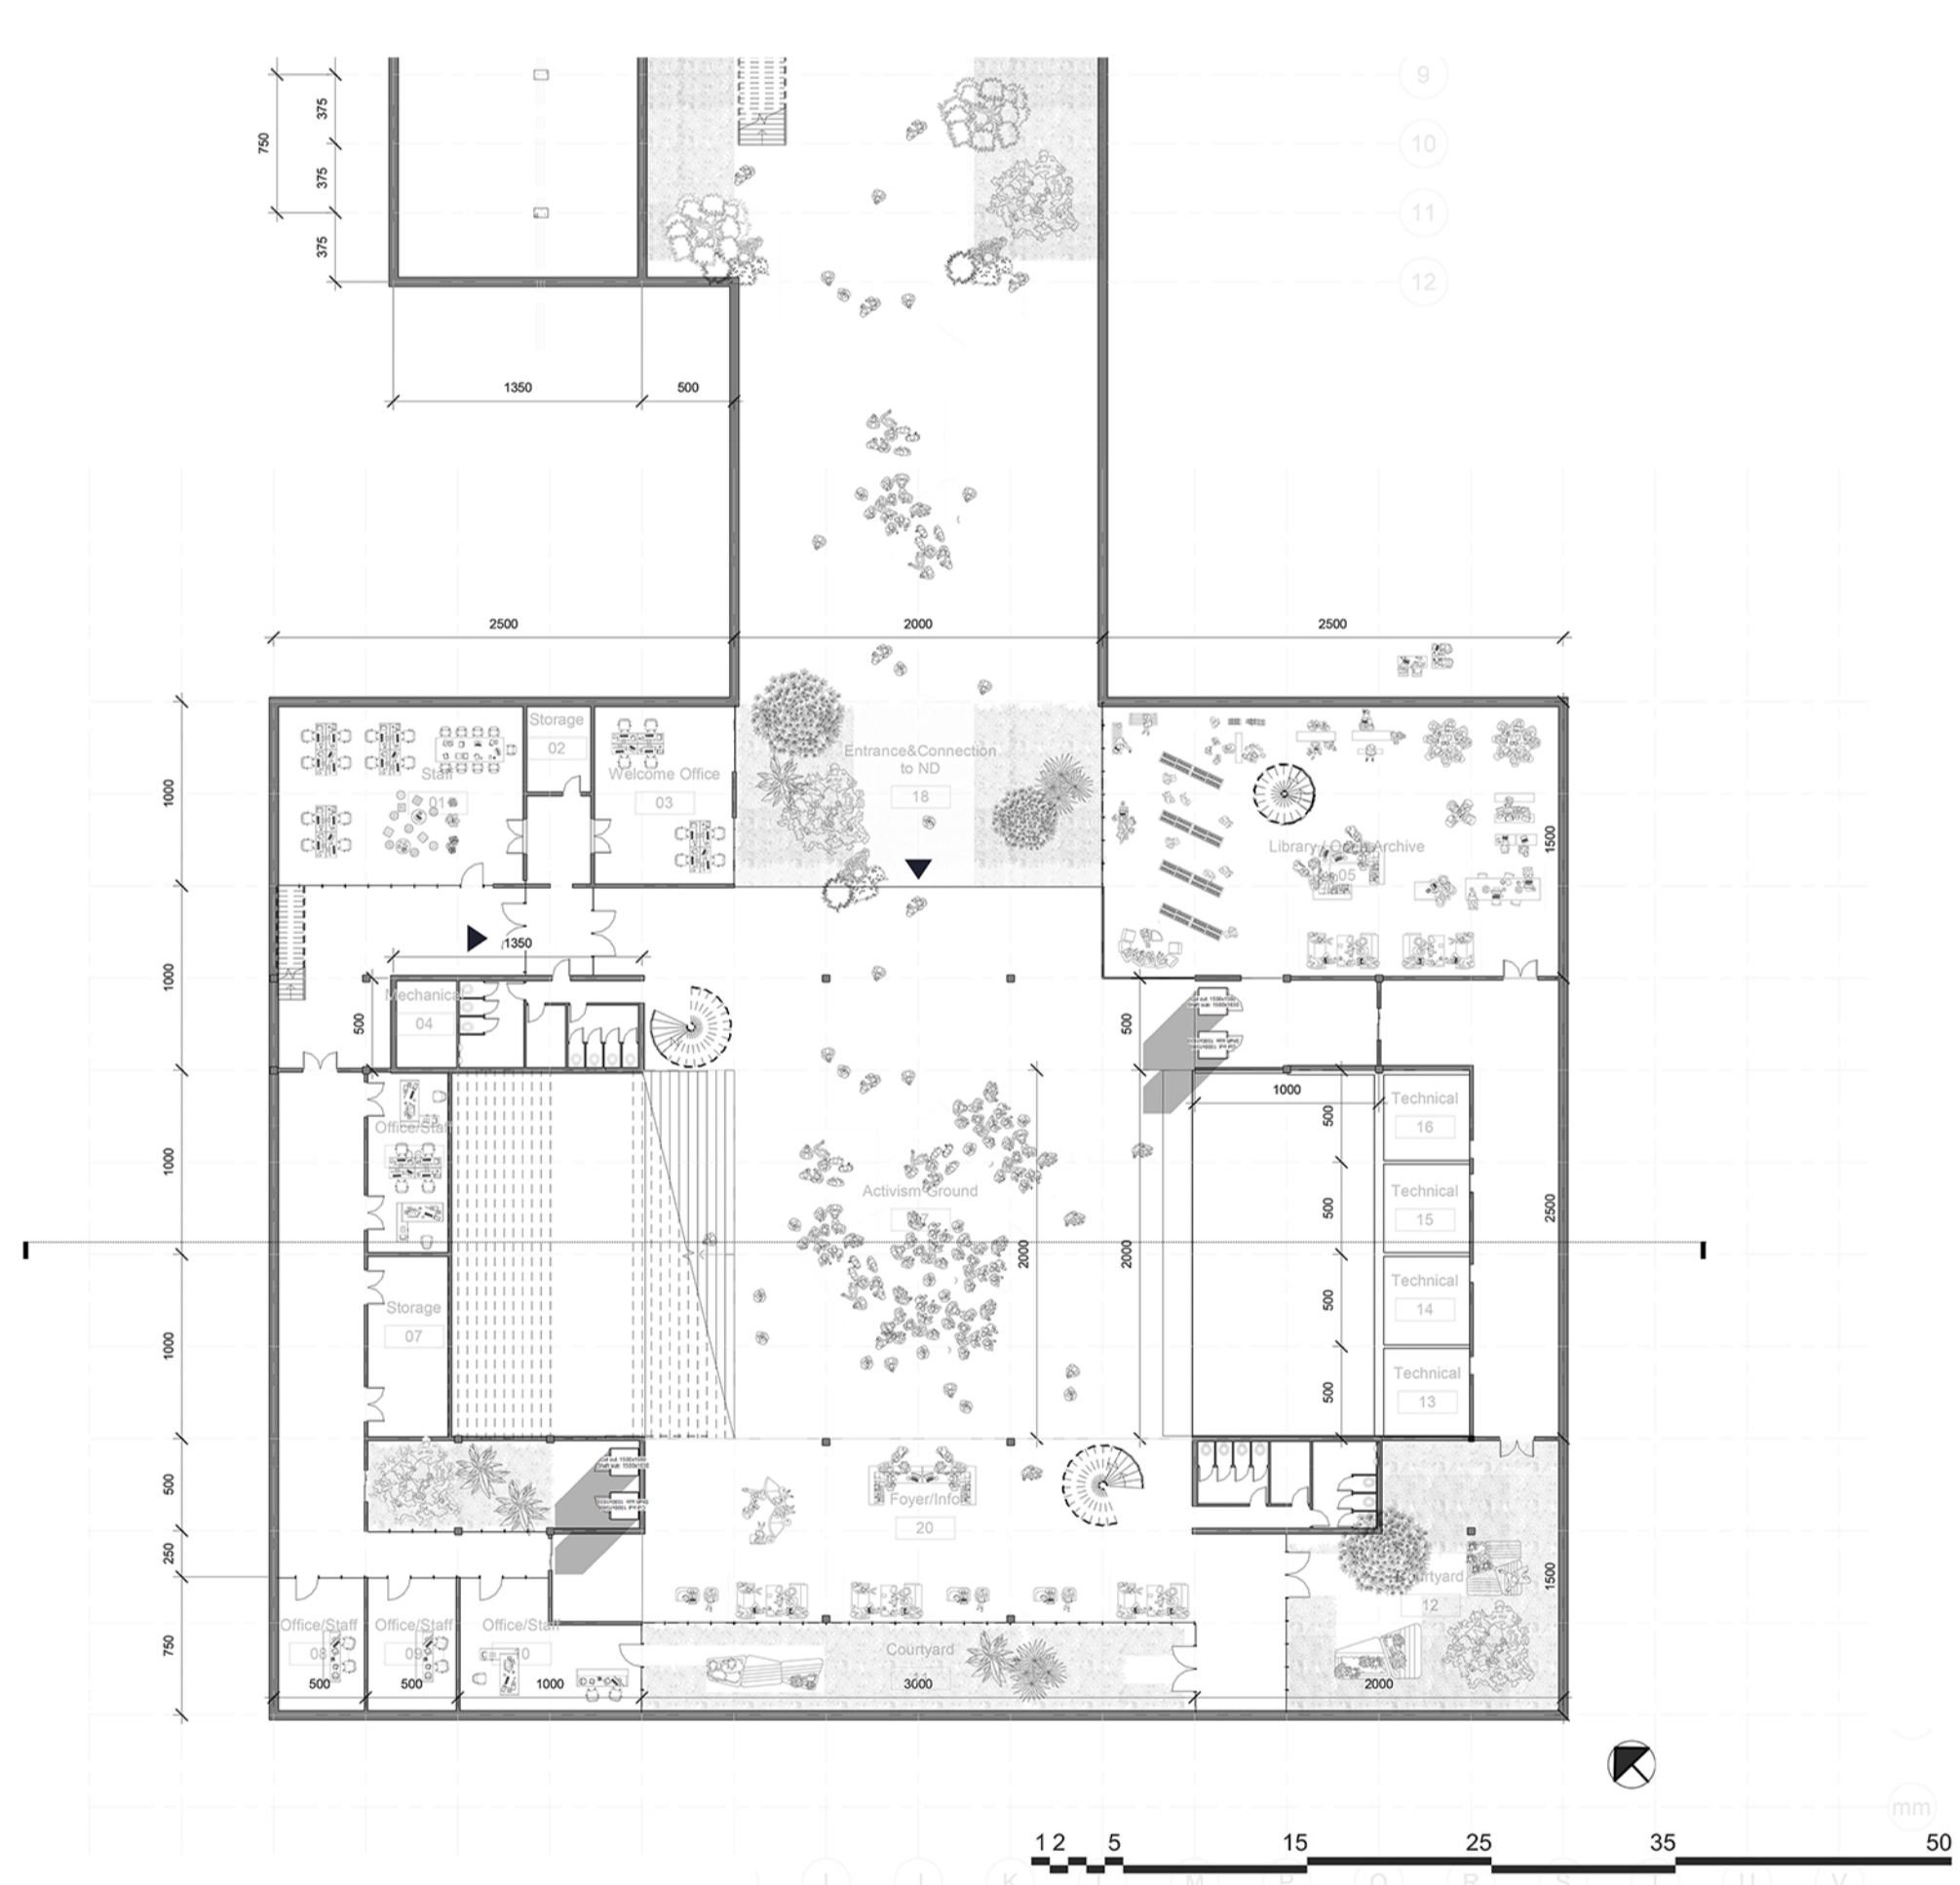
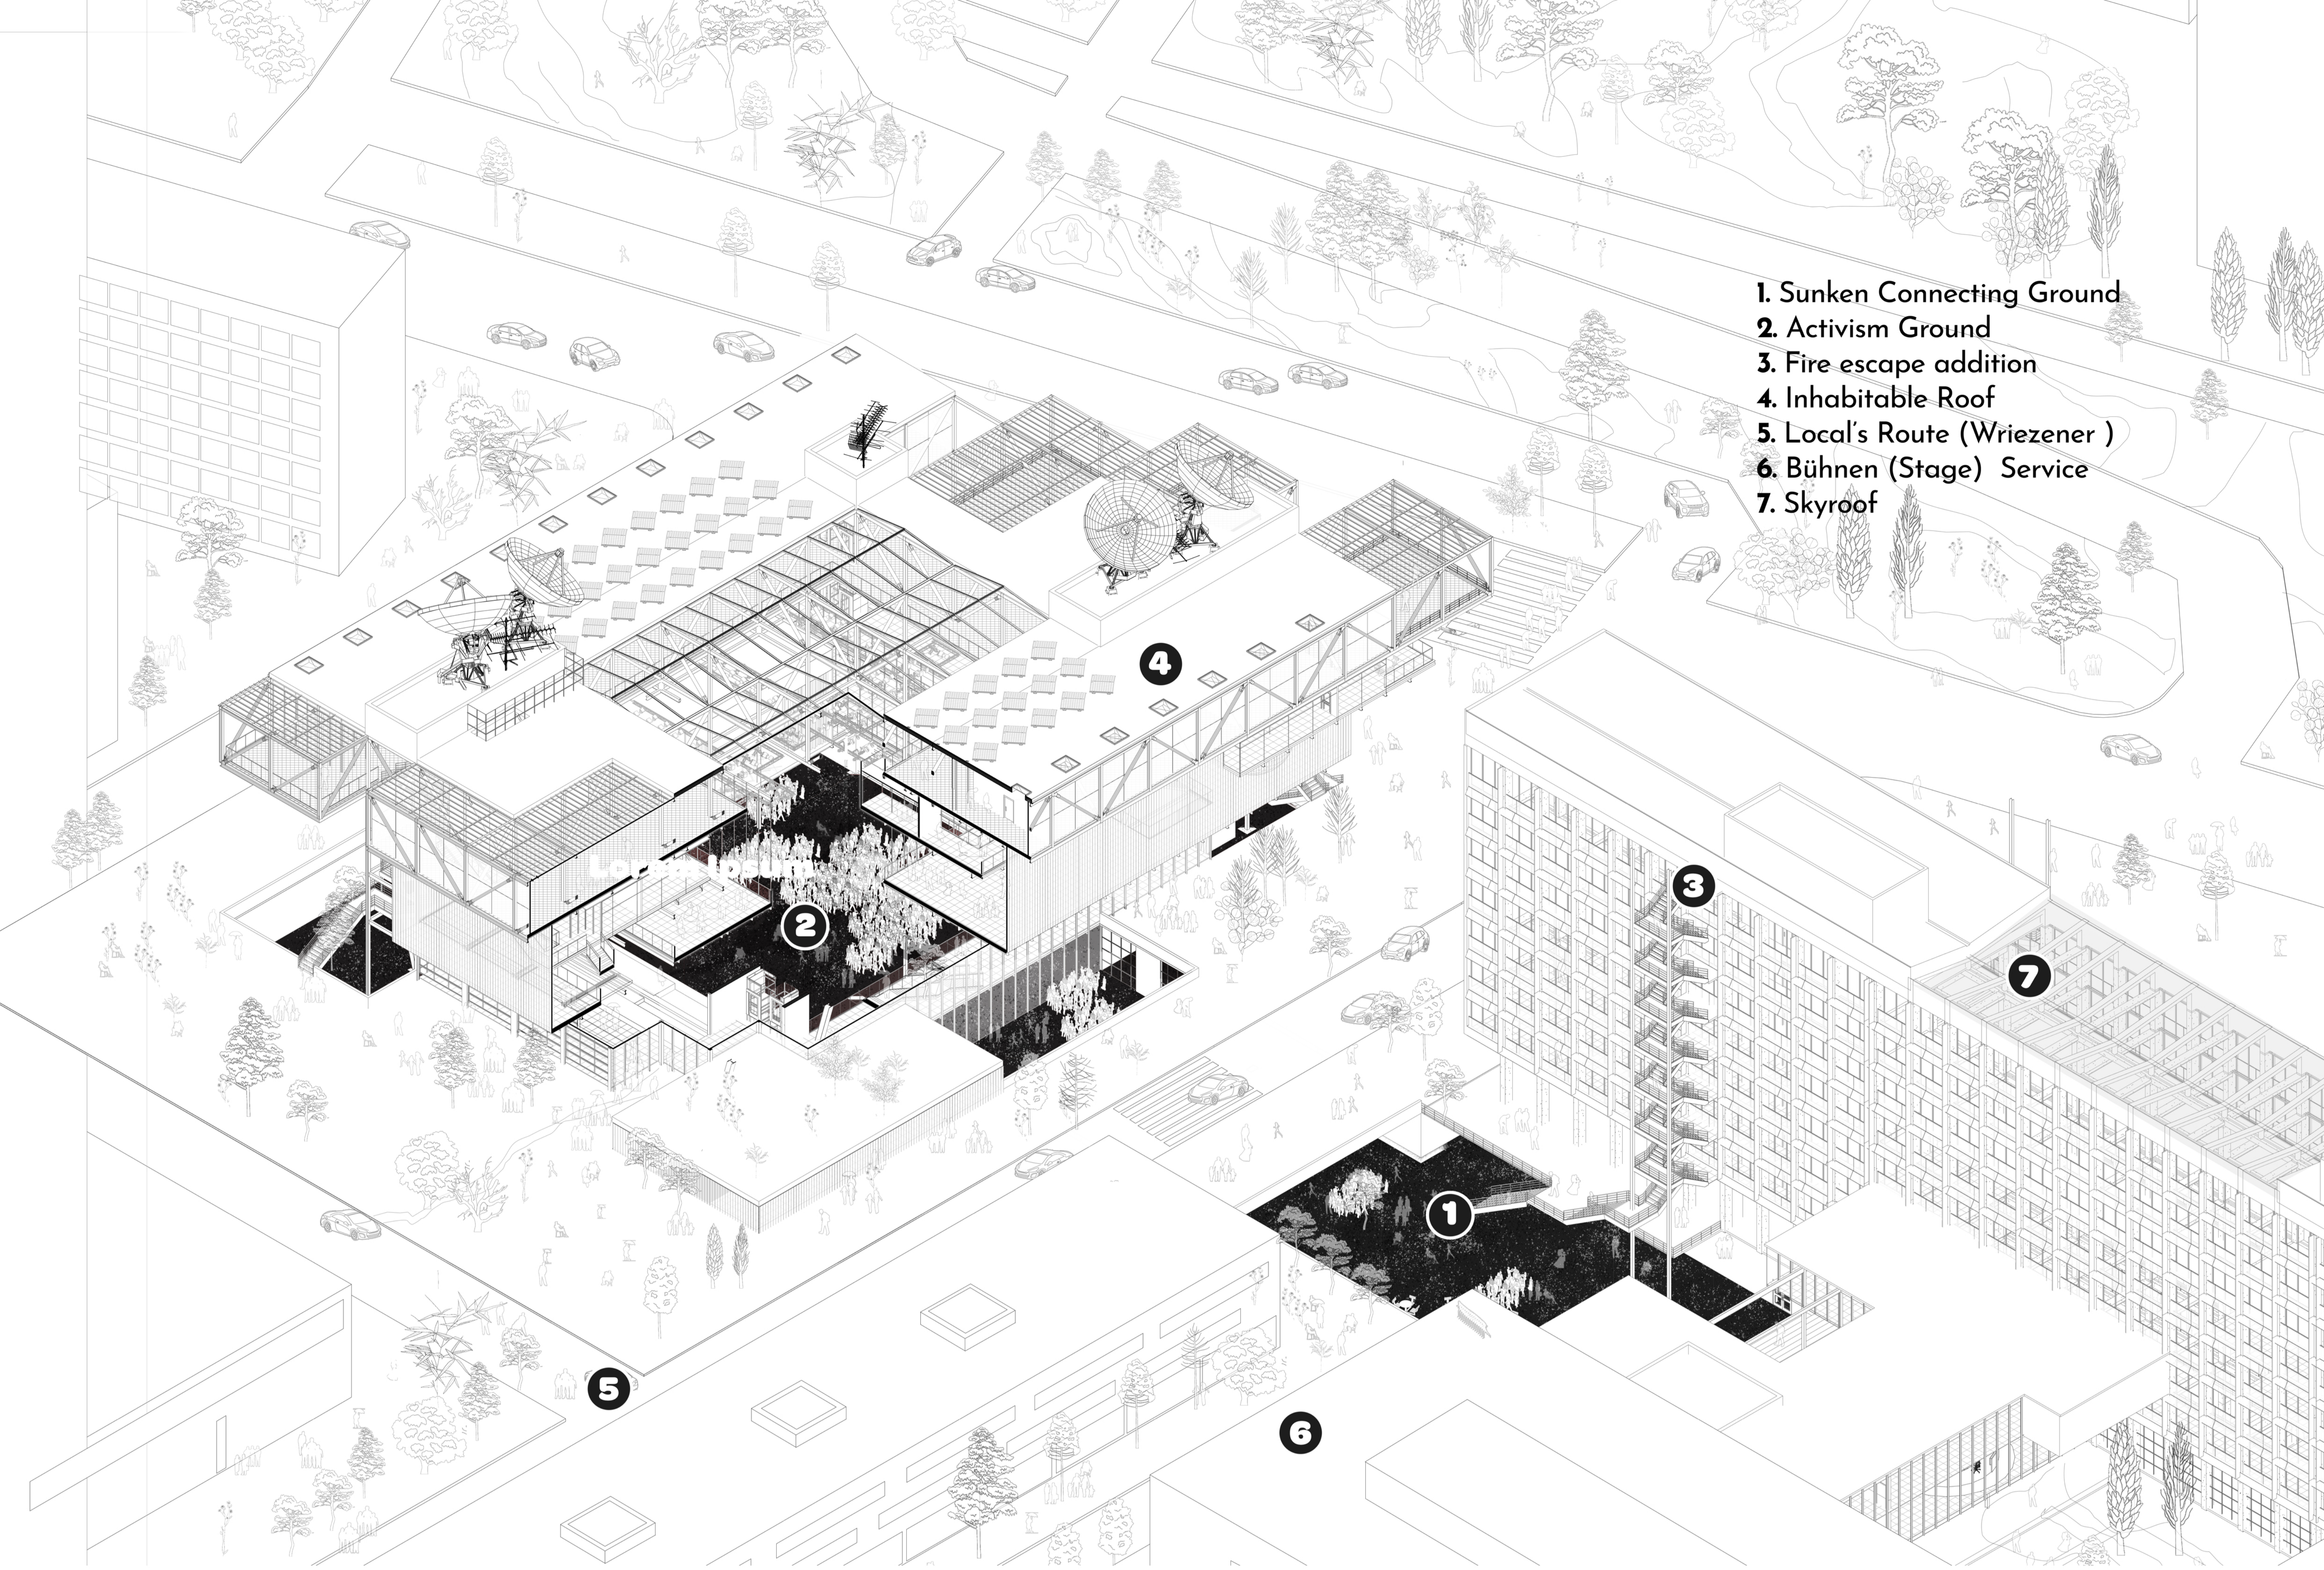


LEVEL -1

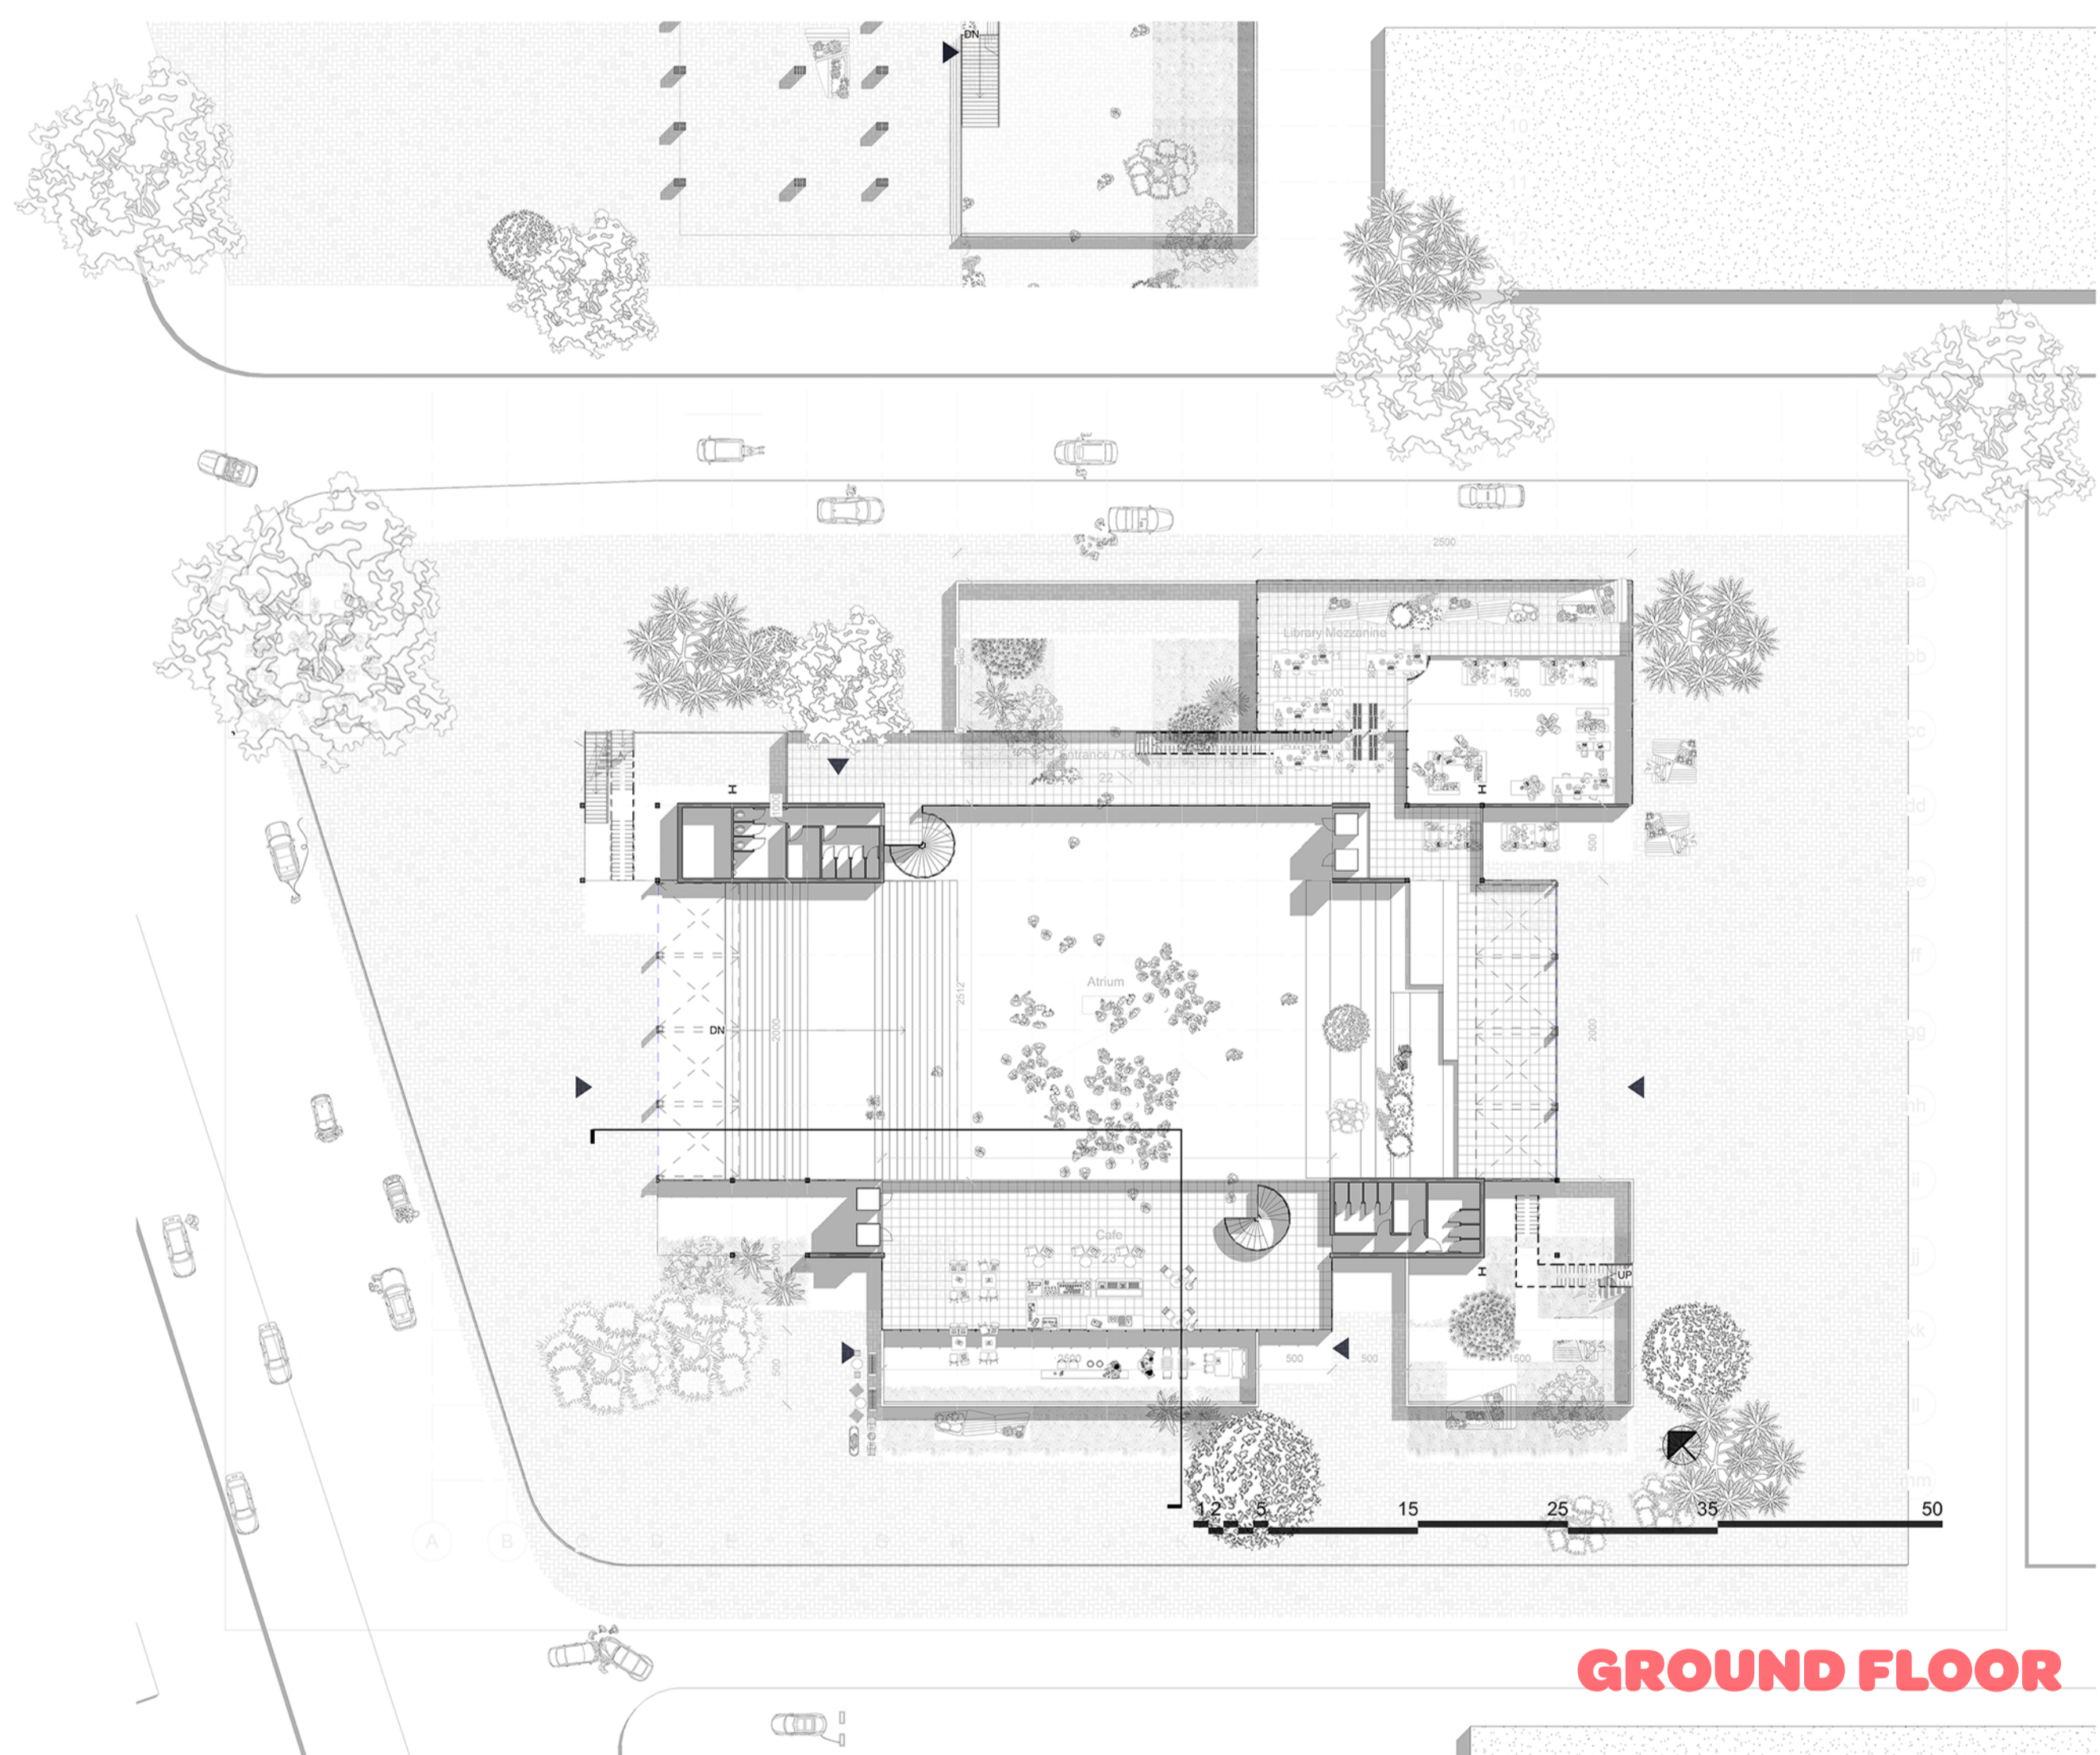

GROUND FLOOR

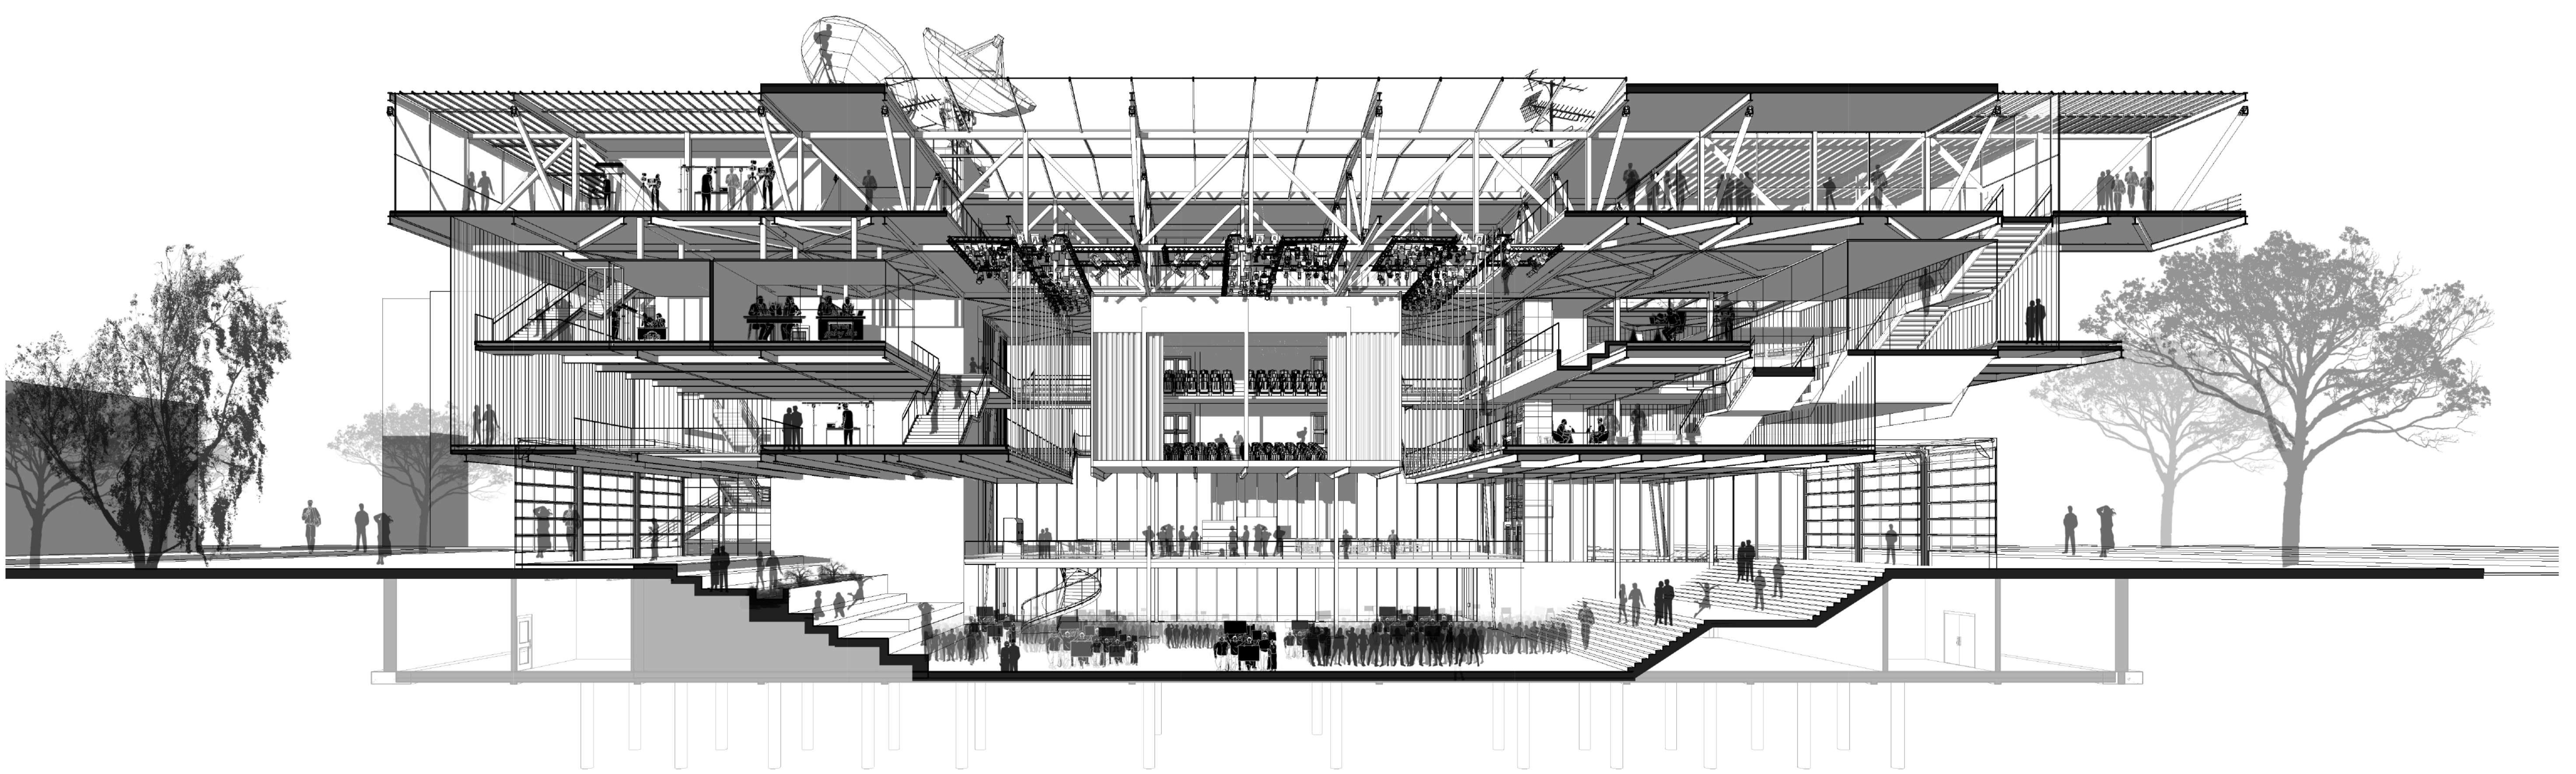

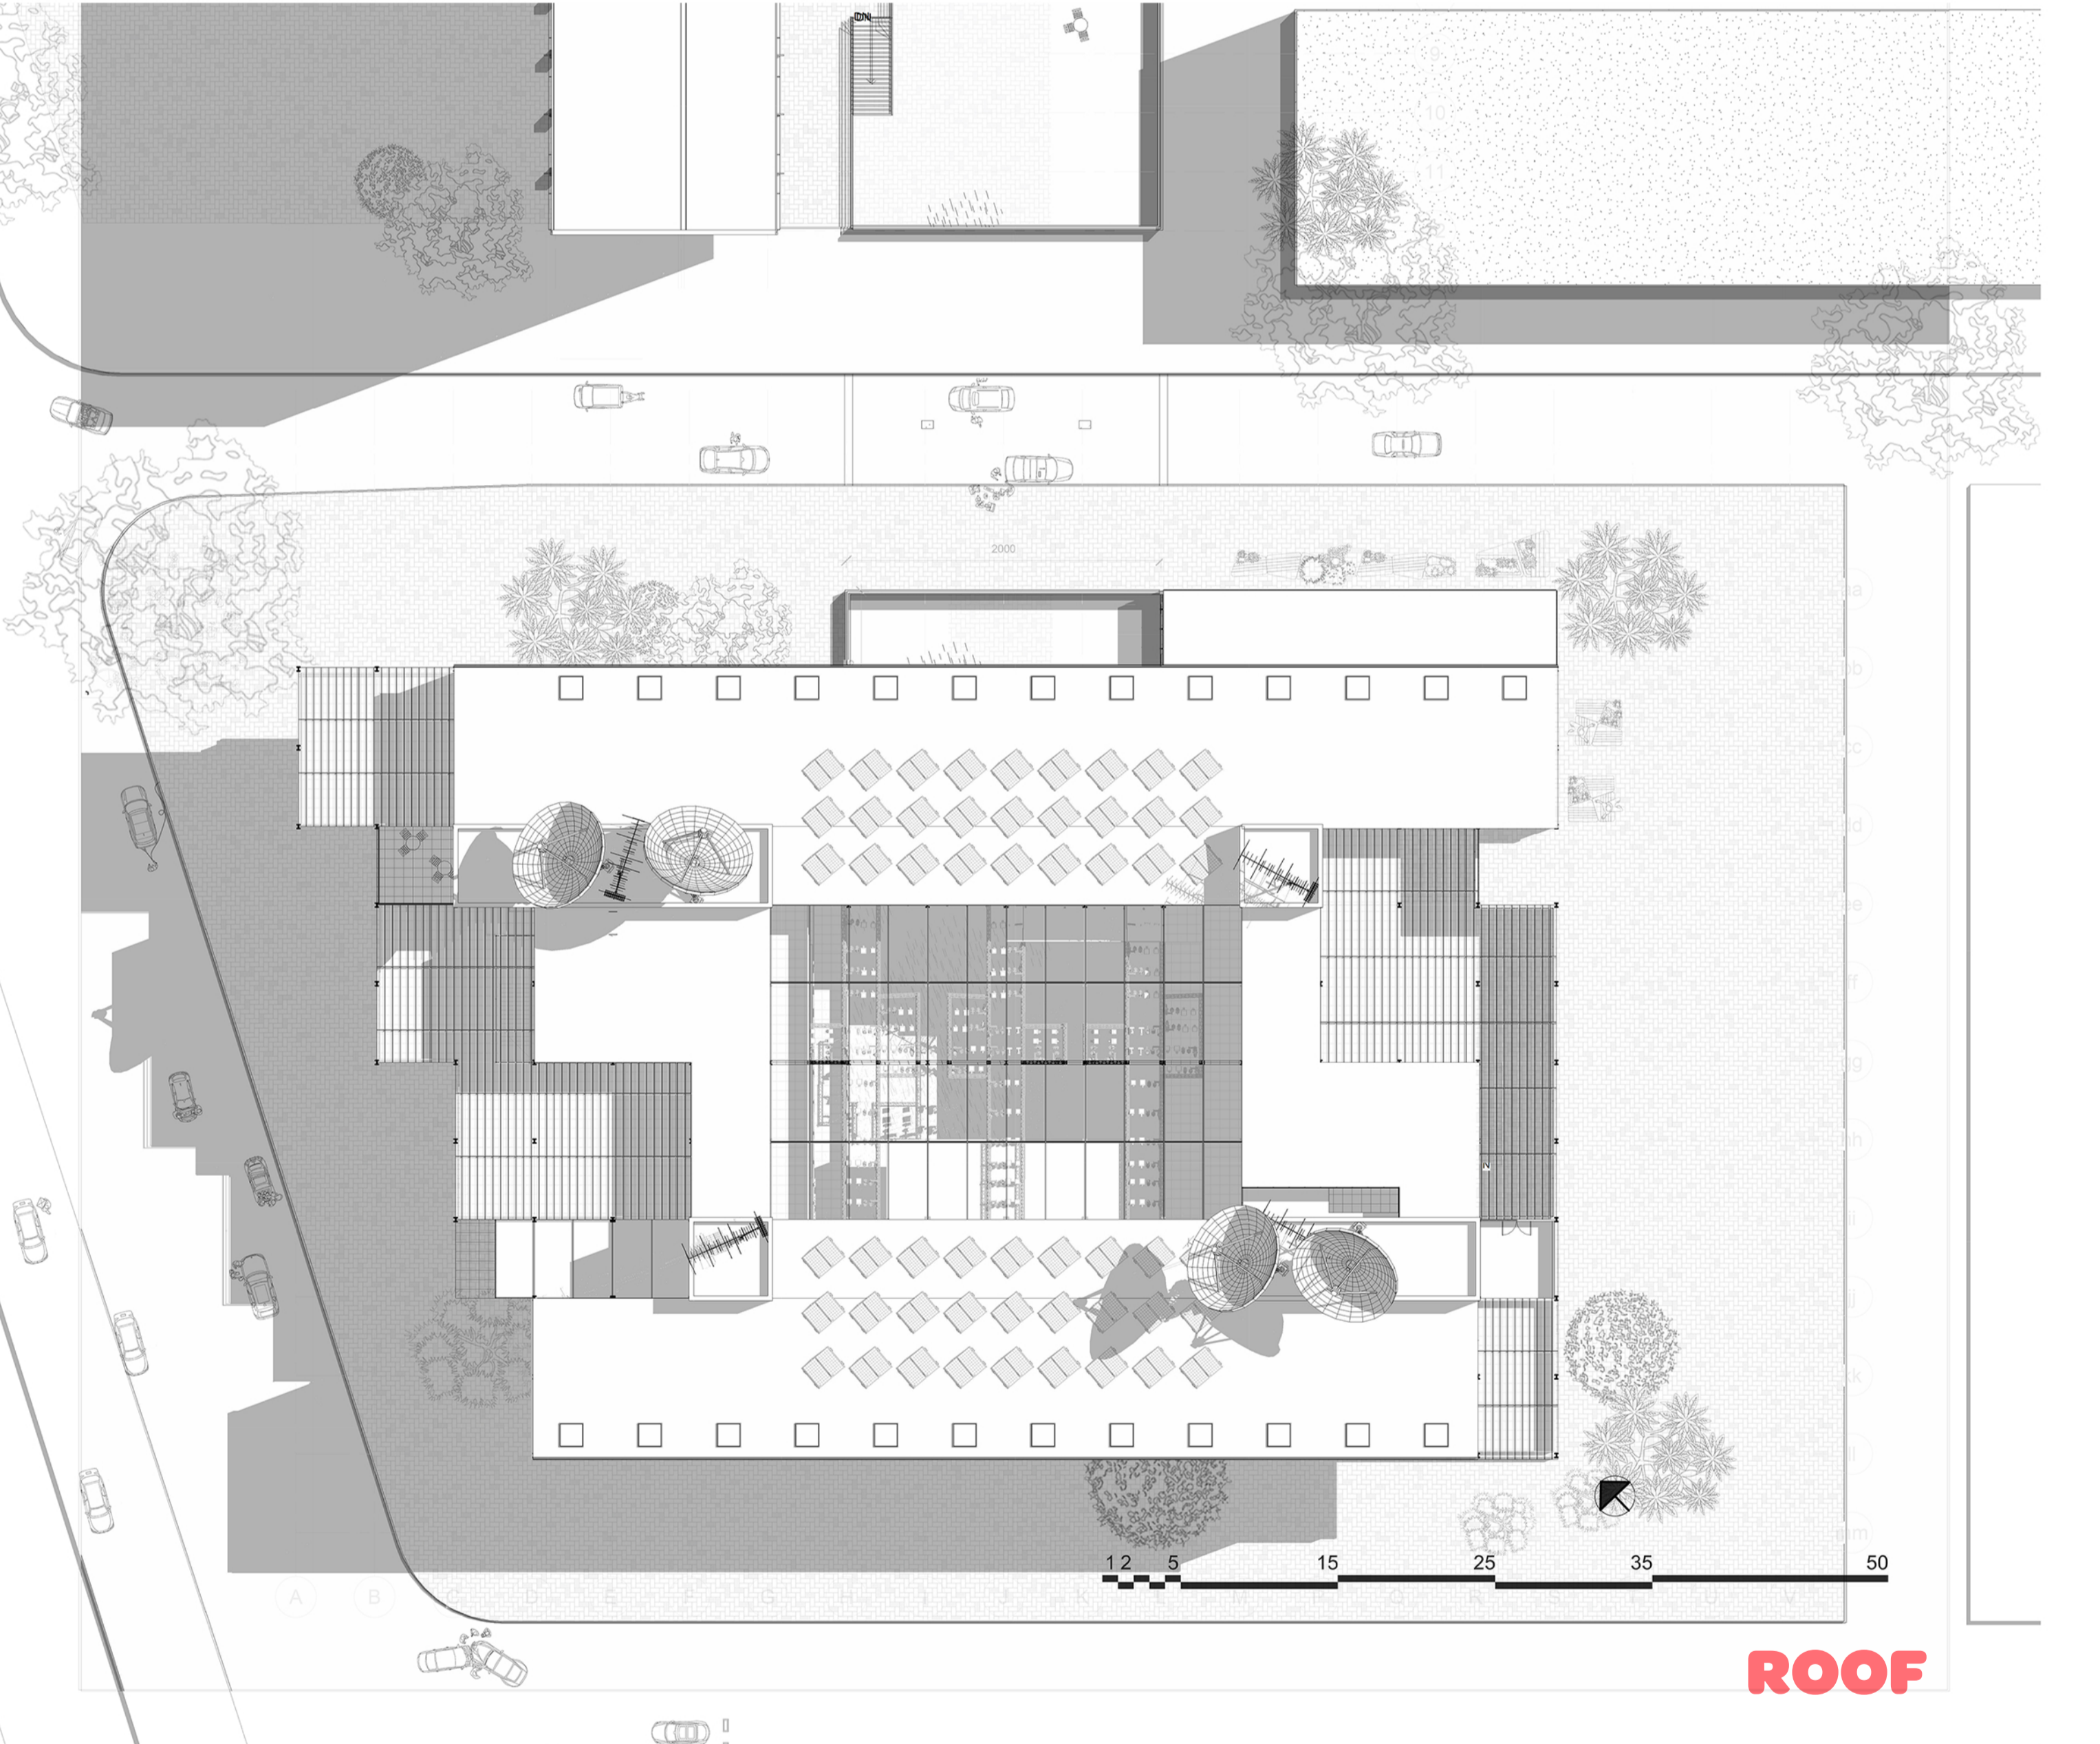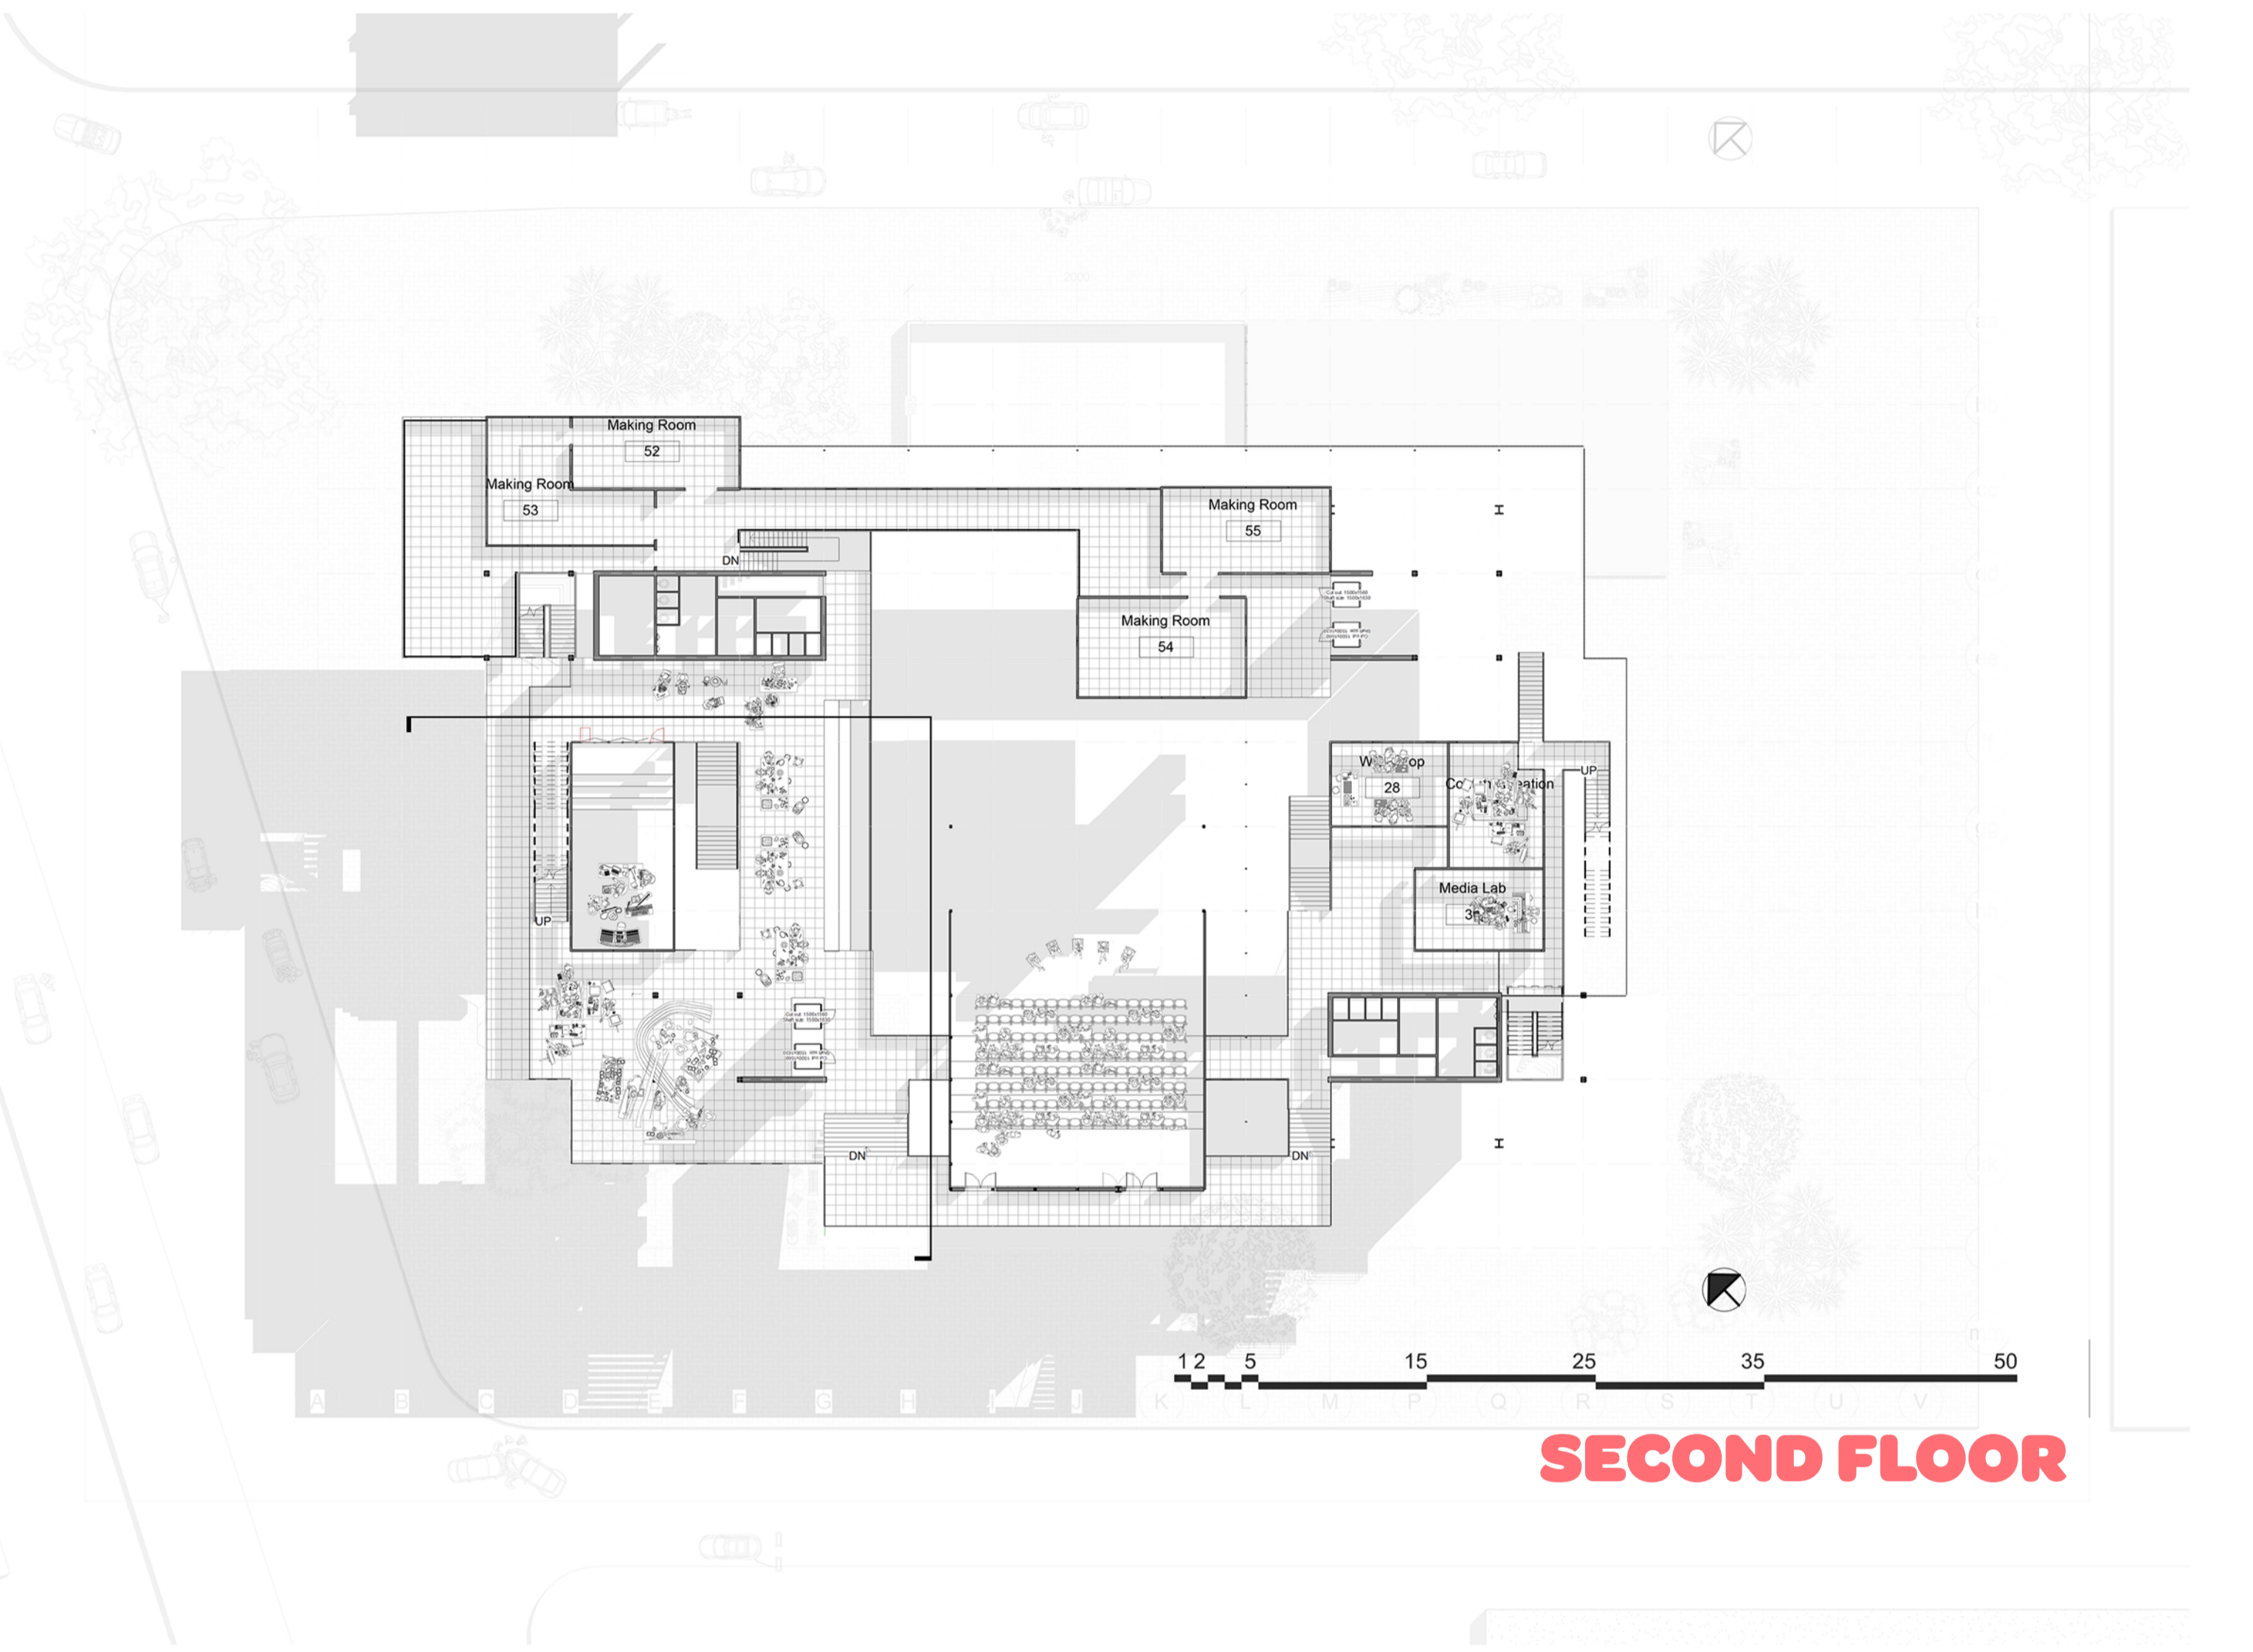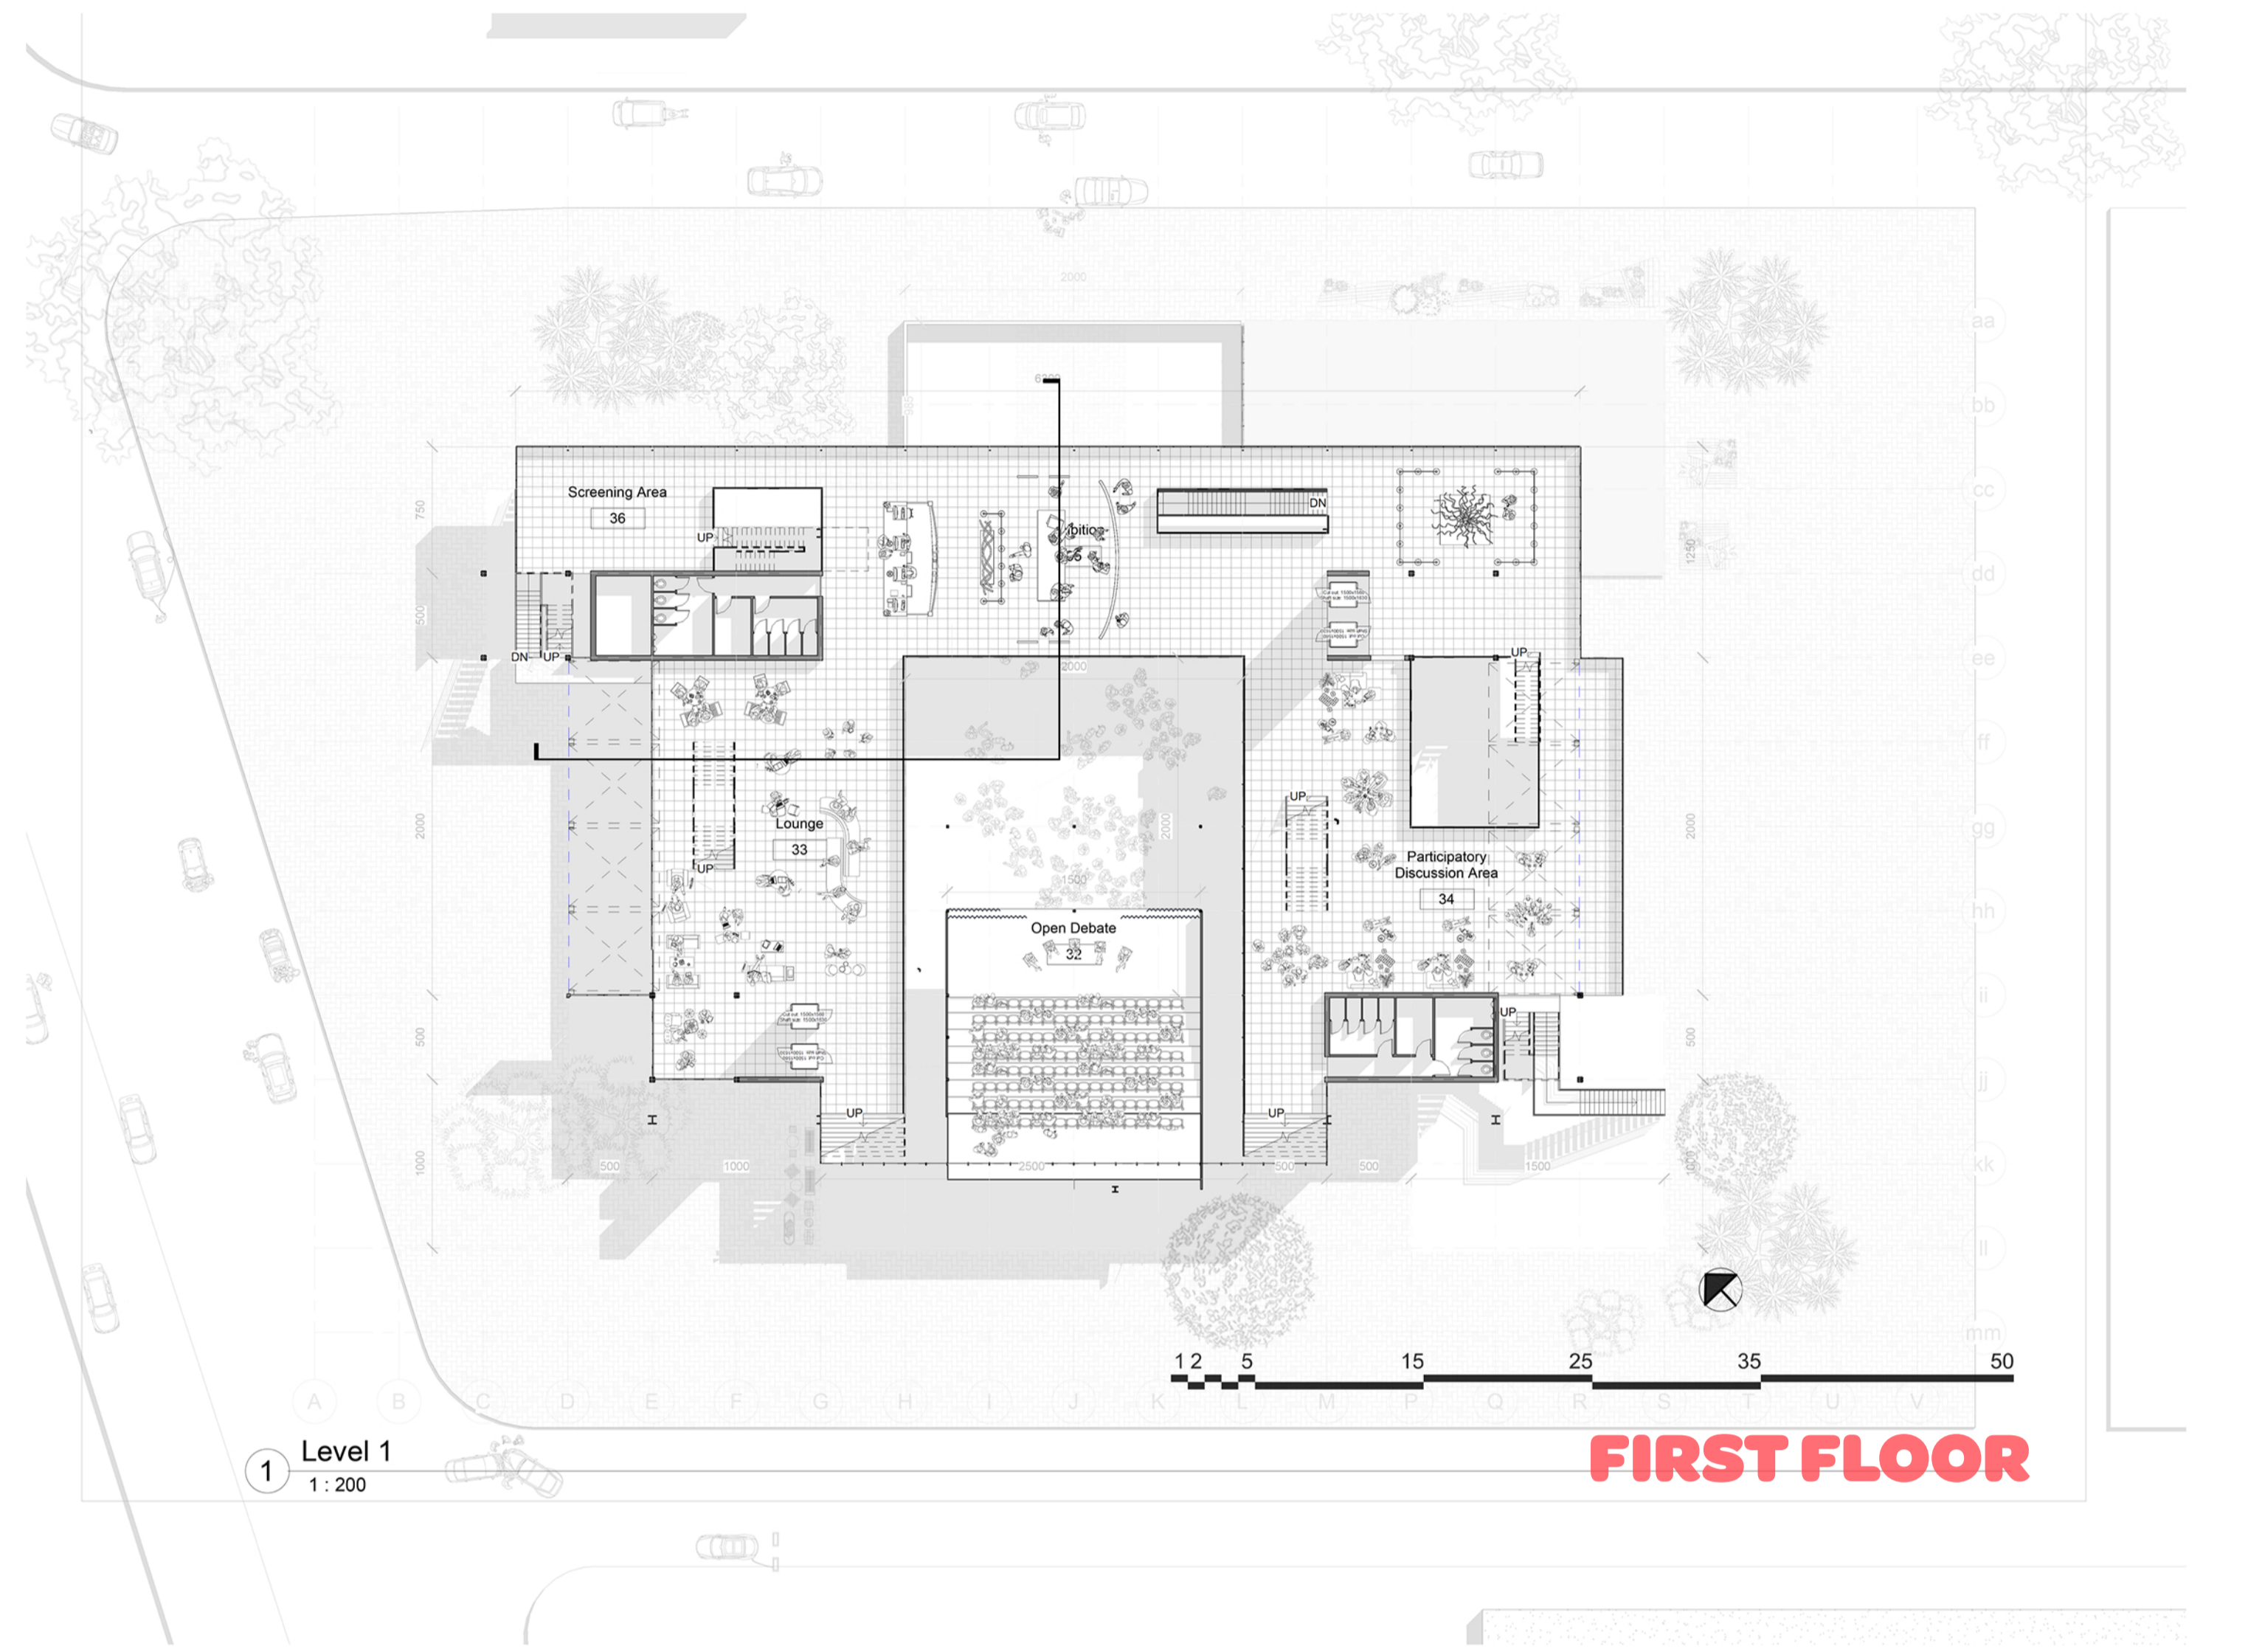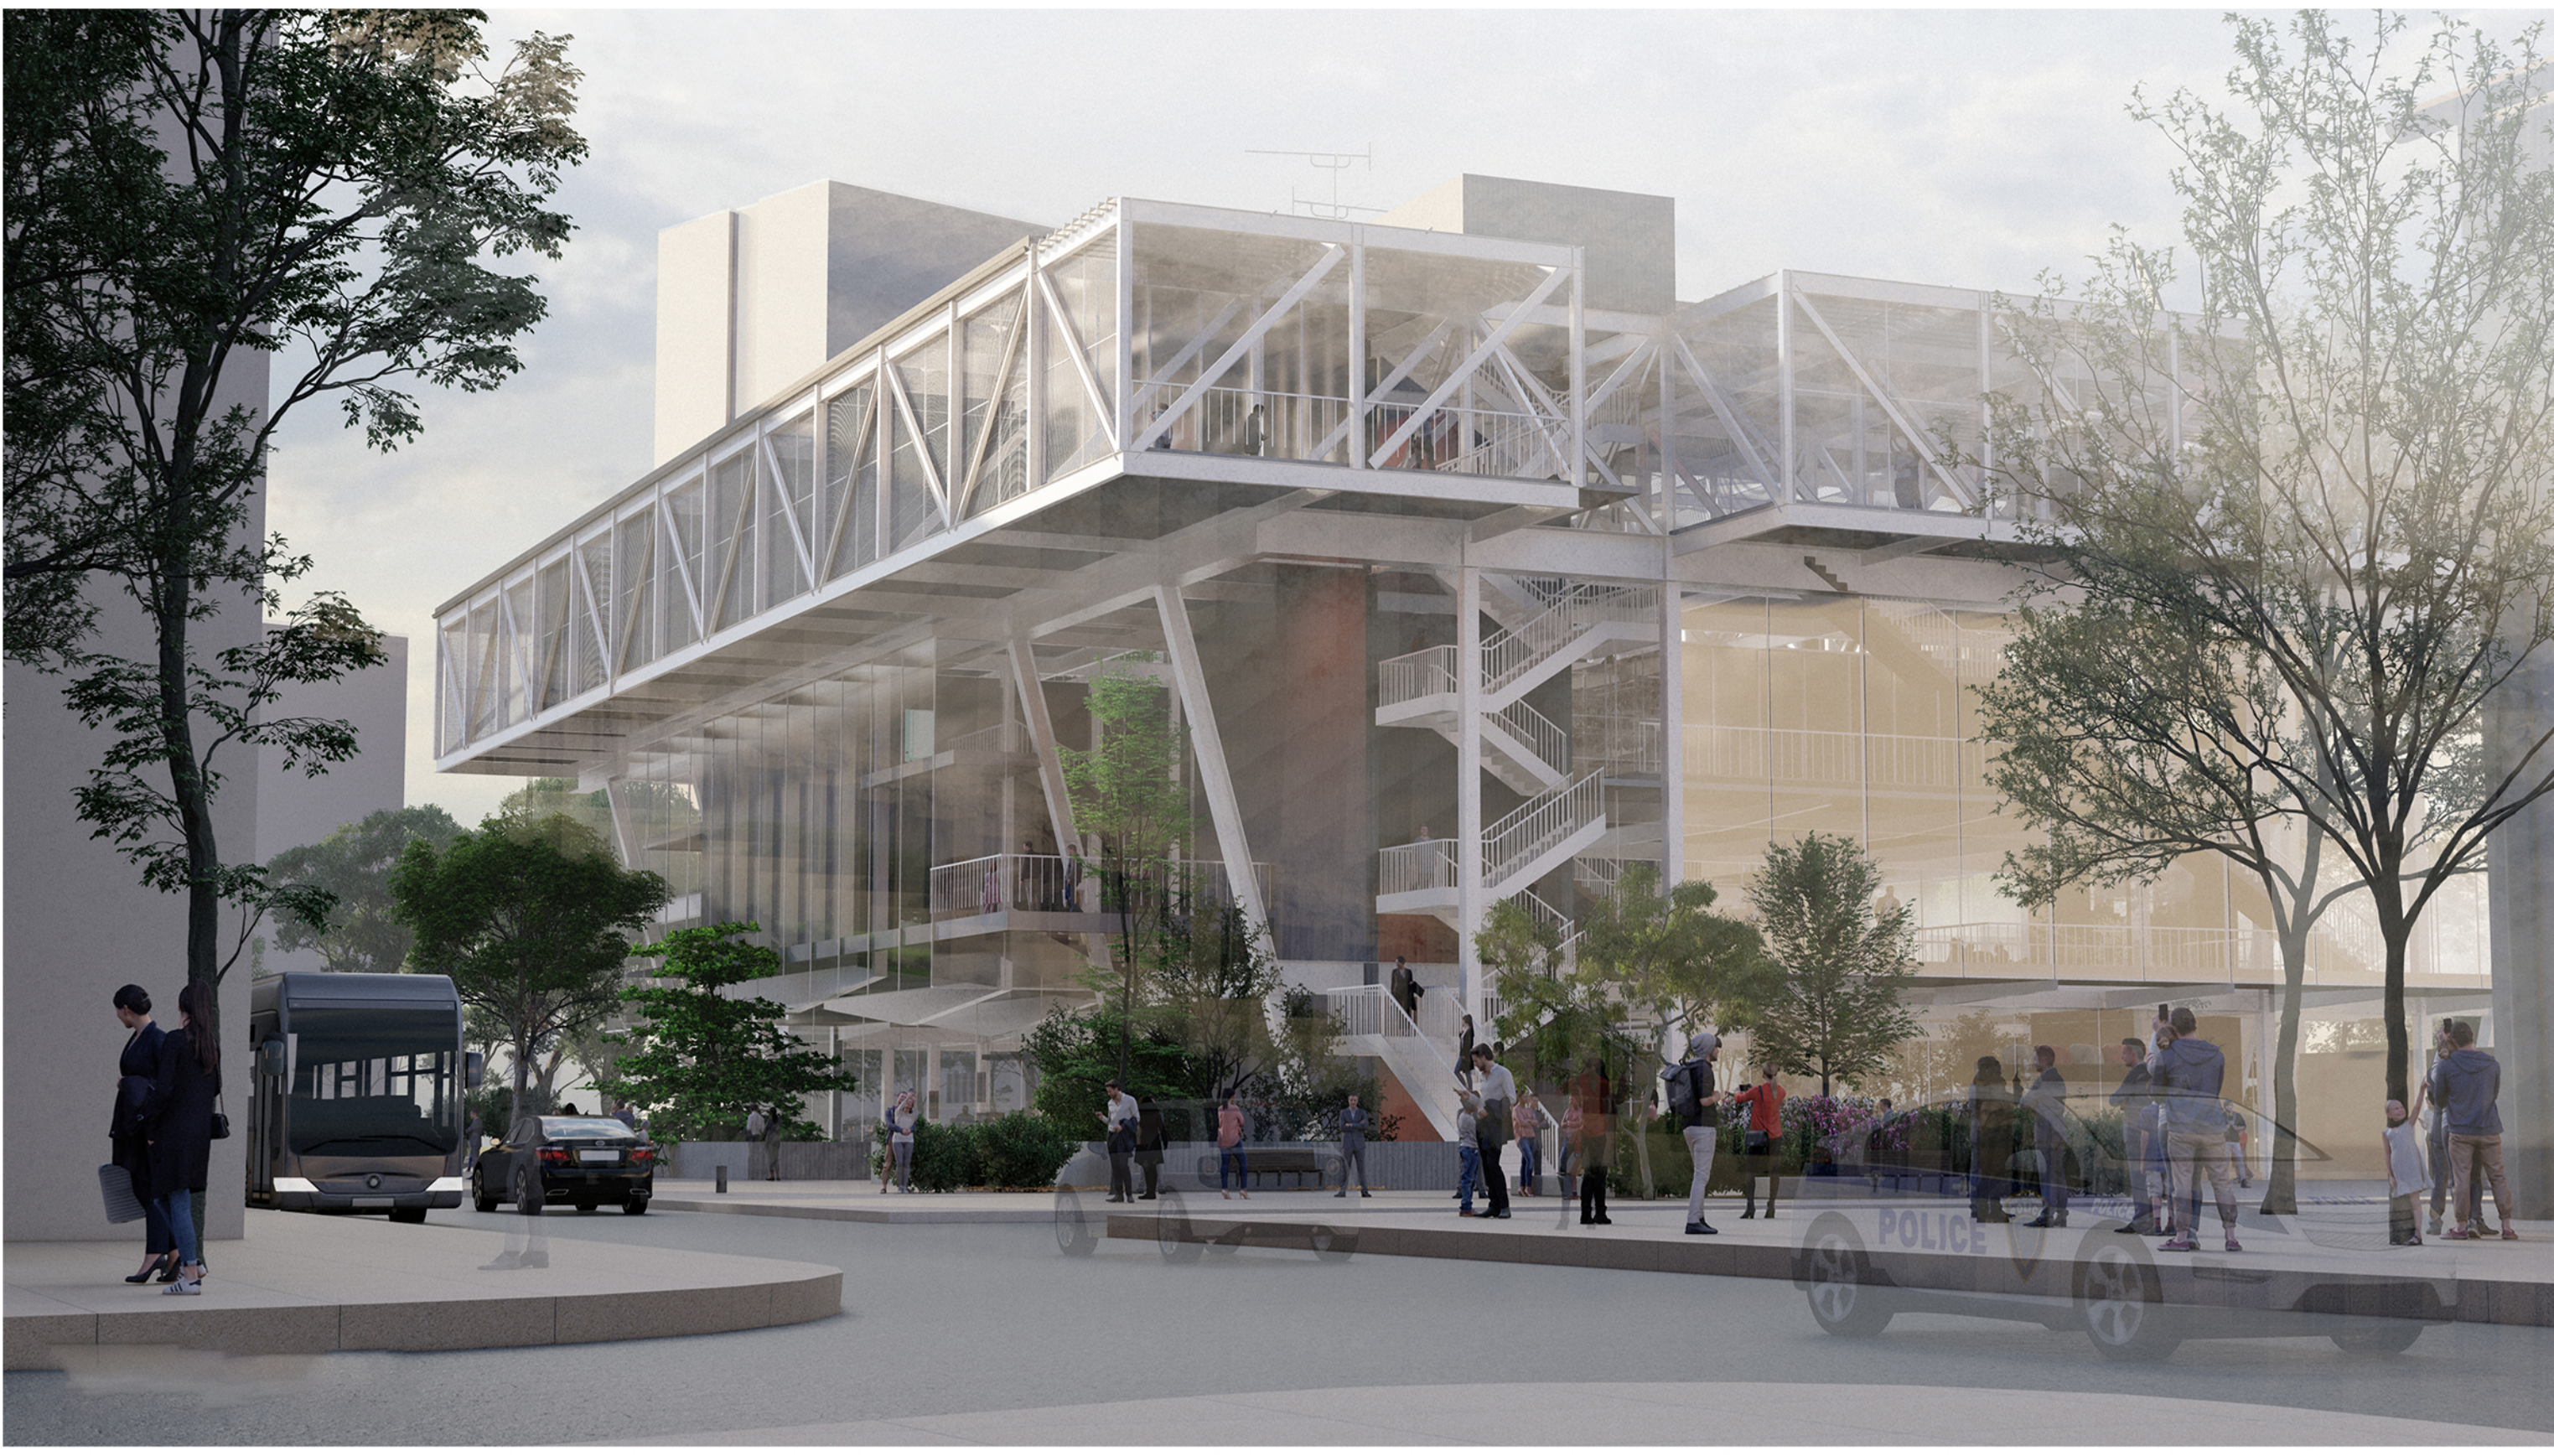

ACTORS


CONTEXT SETTERS

ND Administration
Broadcasting Agents
Municipality
Companies



CROWD / VISITORS

Citizens of Berlin
Followers

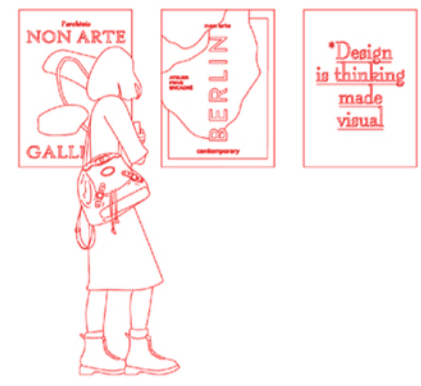

DEFENDERS

Artists
Students
NGOs
Residents of Friedrichshain




KEYPLAYERS


Independent Journalists
Influencers
Researchers / Academics
Writers / Editors / Content Creators




POWER/INTEREST ANALYSIS

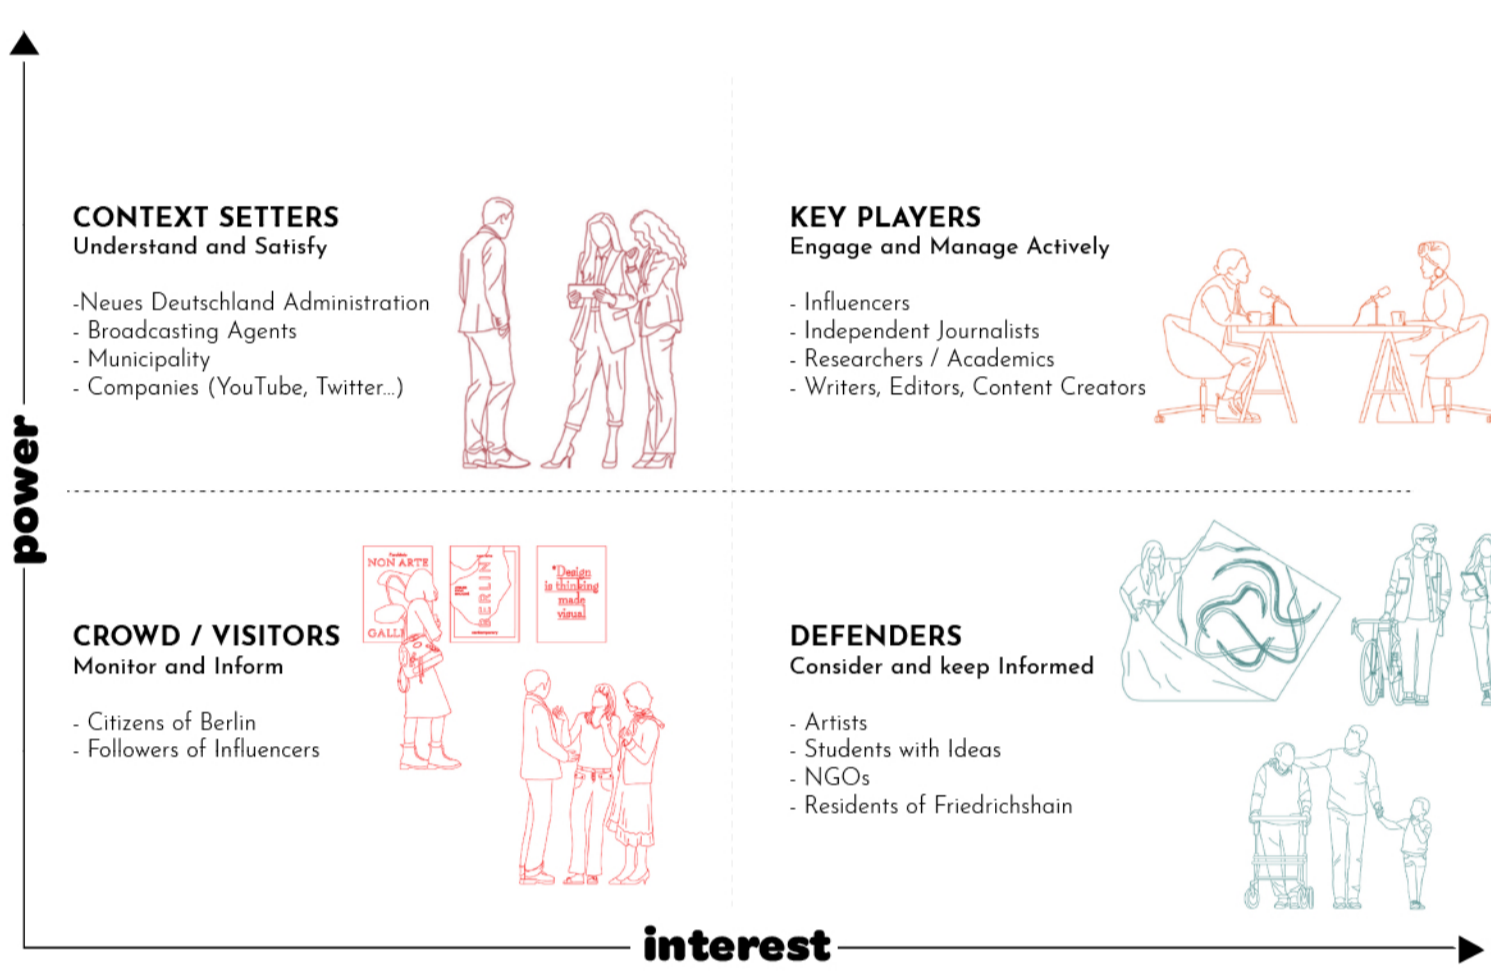

COLLABORATION

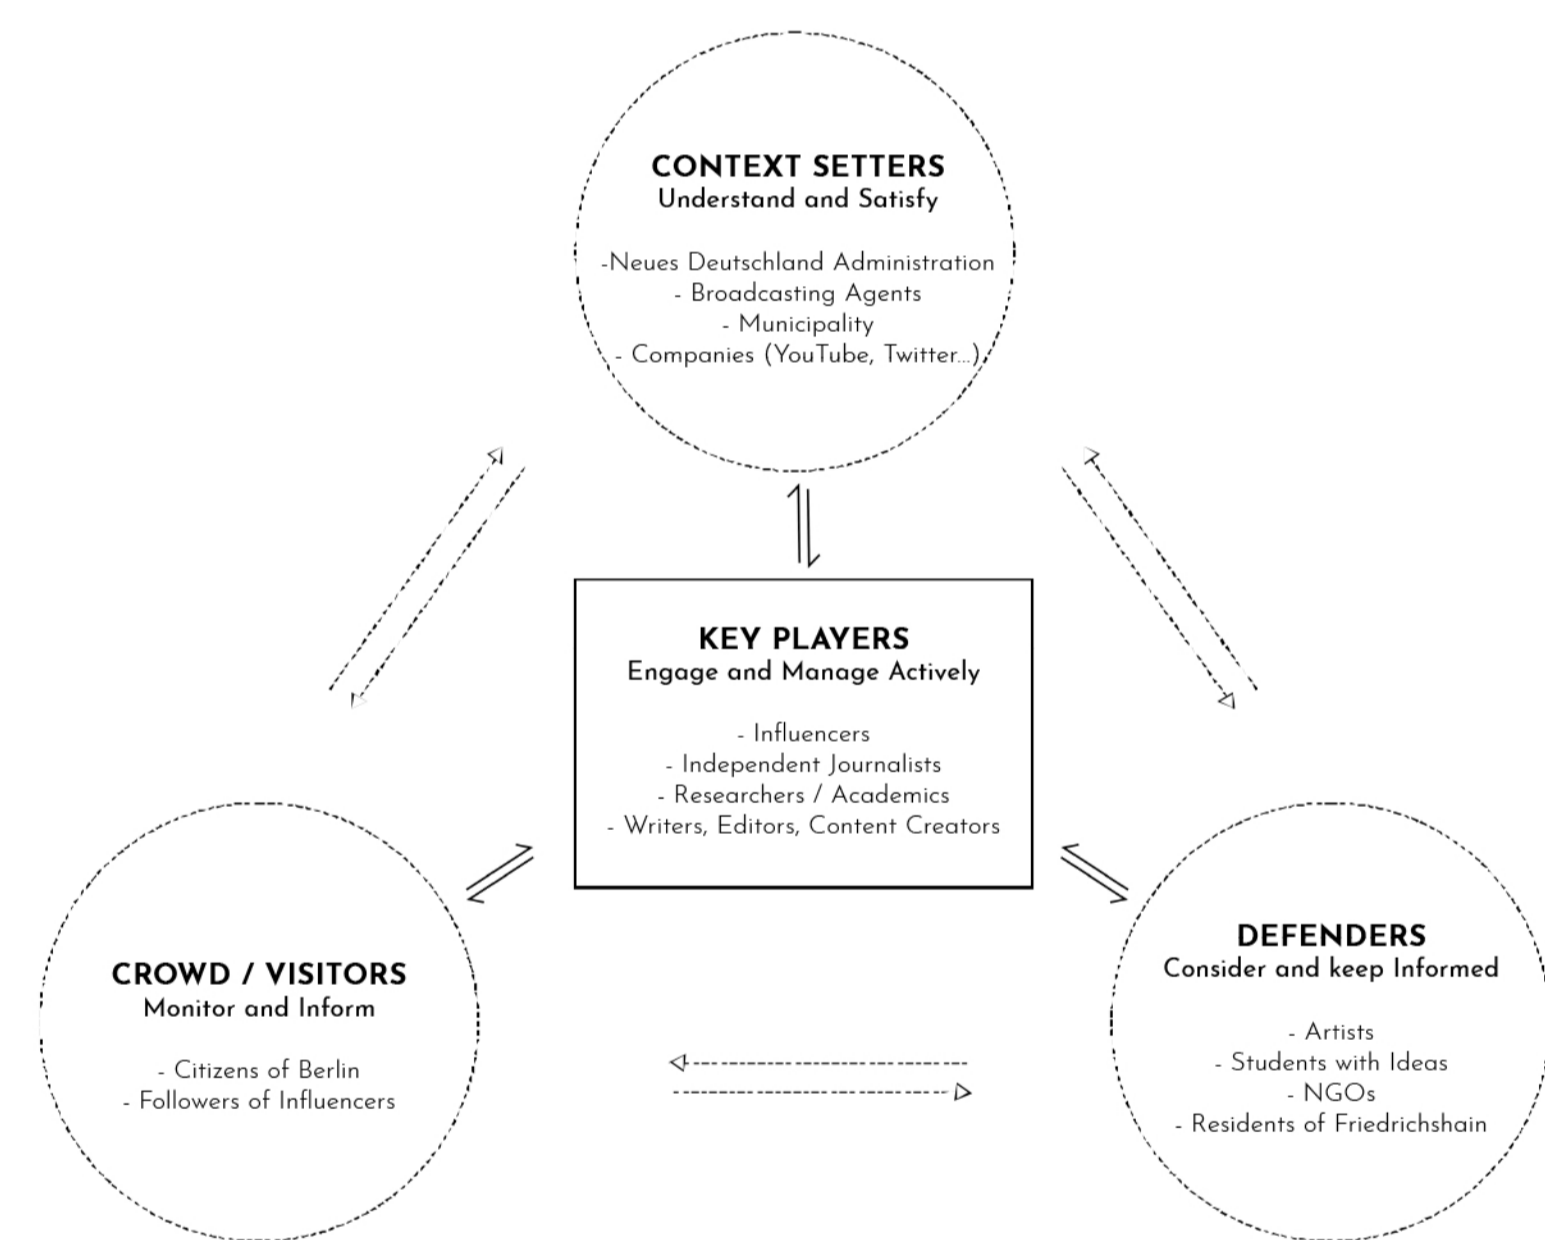

PROGRAM & FLOW

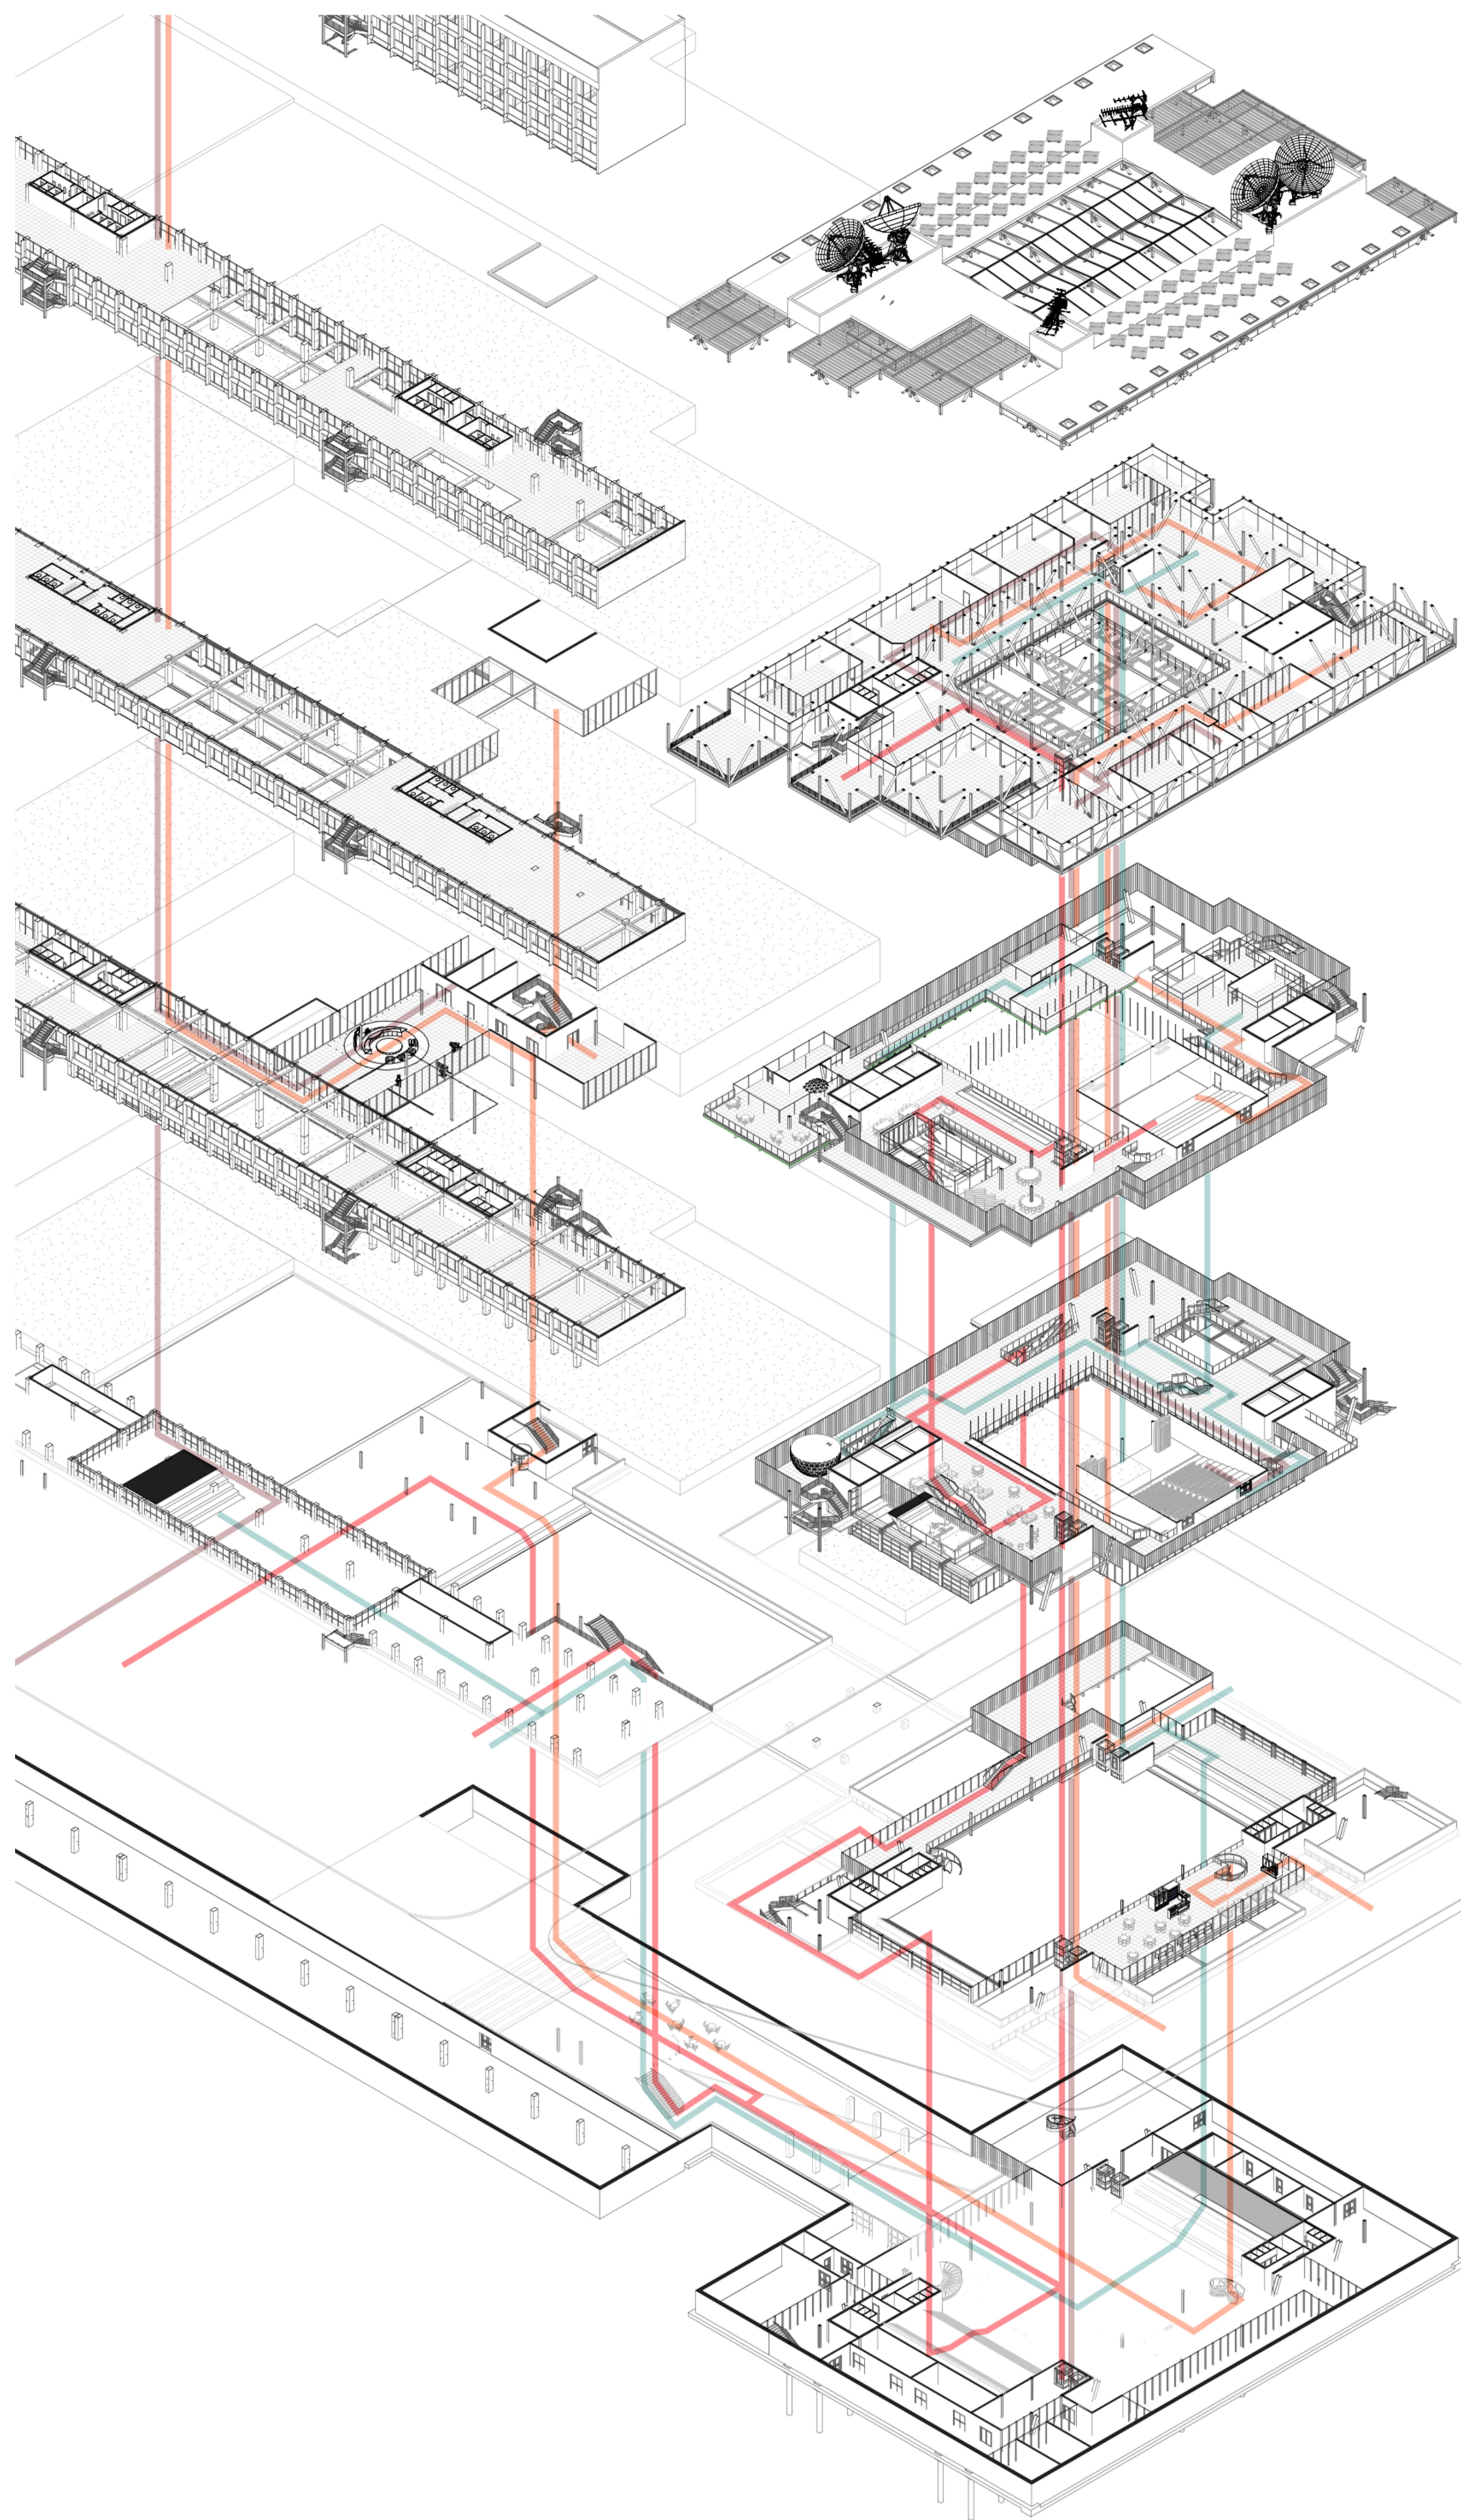

ROOF

1. Sloped Glazed Roof
2. Antenna Dishes
3. PV Panels
4. Louvres with glazing
5. Skylights

ATTIC STORY

1. Collective Preparation Area
2. Coworking Area
3. Roof Lounge
4. Terrace
5. Office
6. Archive
7. Studios
8. Editorial Works
9. Storage

SECOND FLOOR

1. Co-working Area
2. Multimedia Room
3. Workshop
4. Media Lab
5. Content Creation
6. Making Rooms
7. Terrace

FIRST FLOOR



1. Open Debate
2. Lounge
3. Participatory Discussion
4. Exhibition
5. Screening Area

GROUND FLOOR





1. Public Amphi
2. Cafe
3. Library
4. Main Entrance

SUNKEN FLOOR


1. Activism Ground
2. Foyer
3. Library / Archive
4. Staff
5. Courtyard
6. Technical

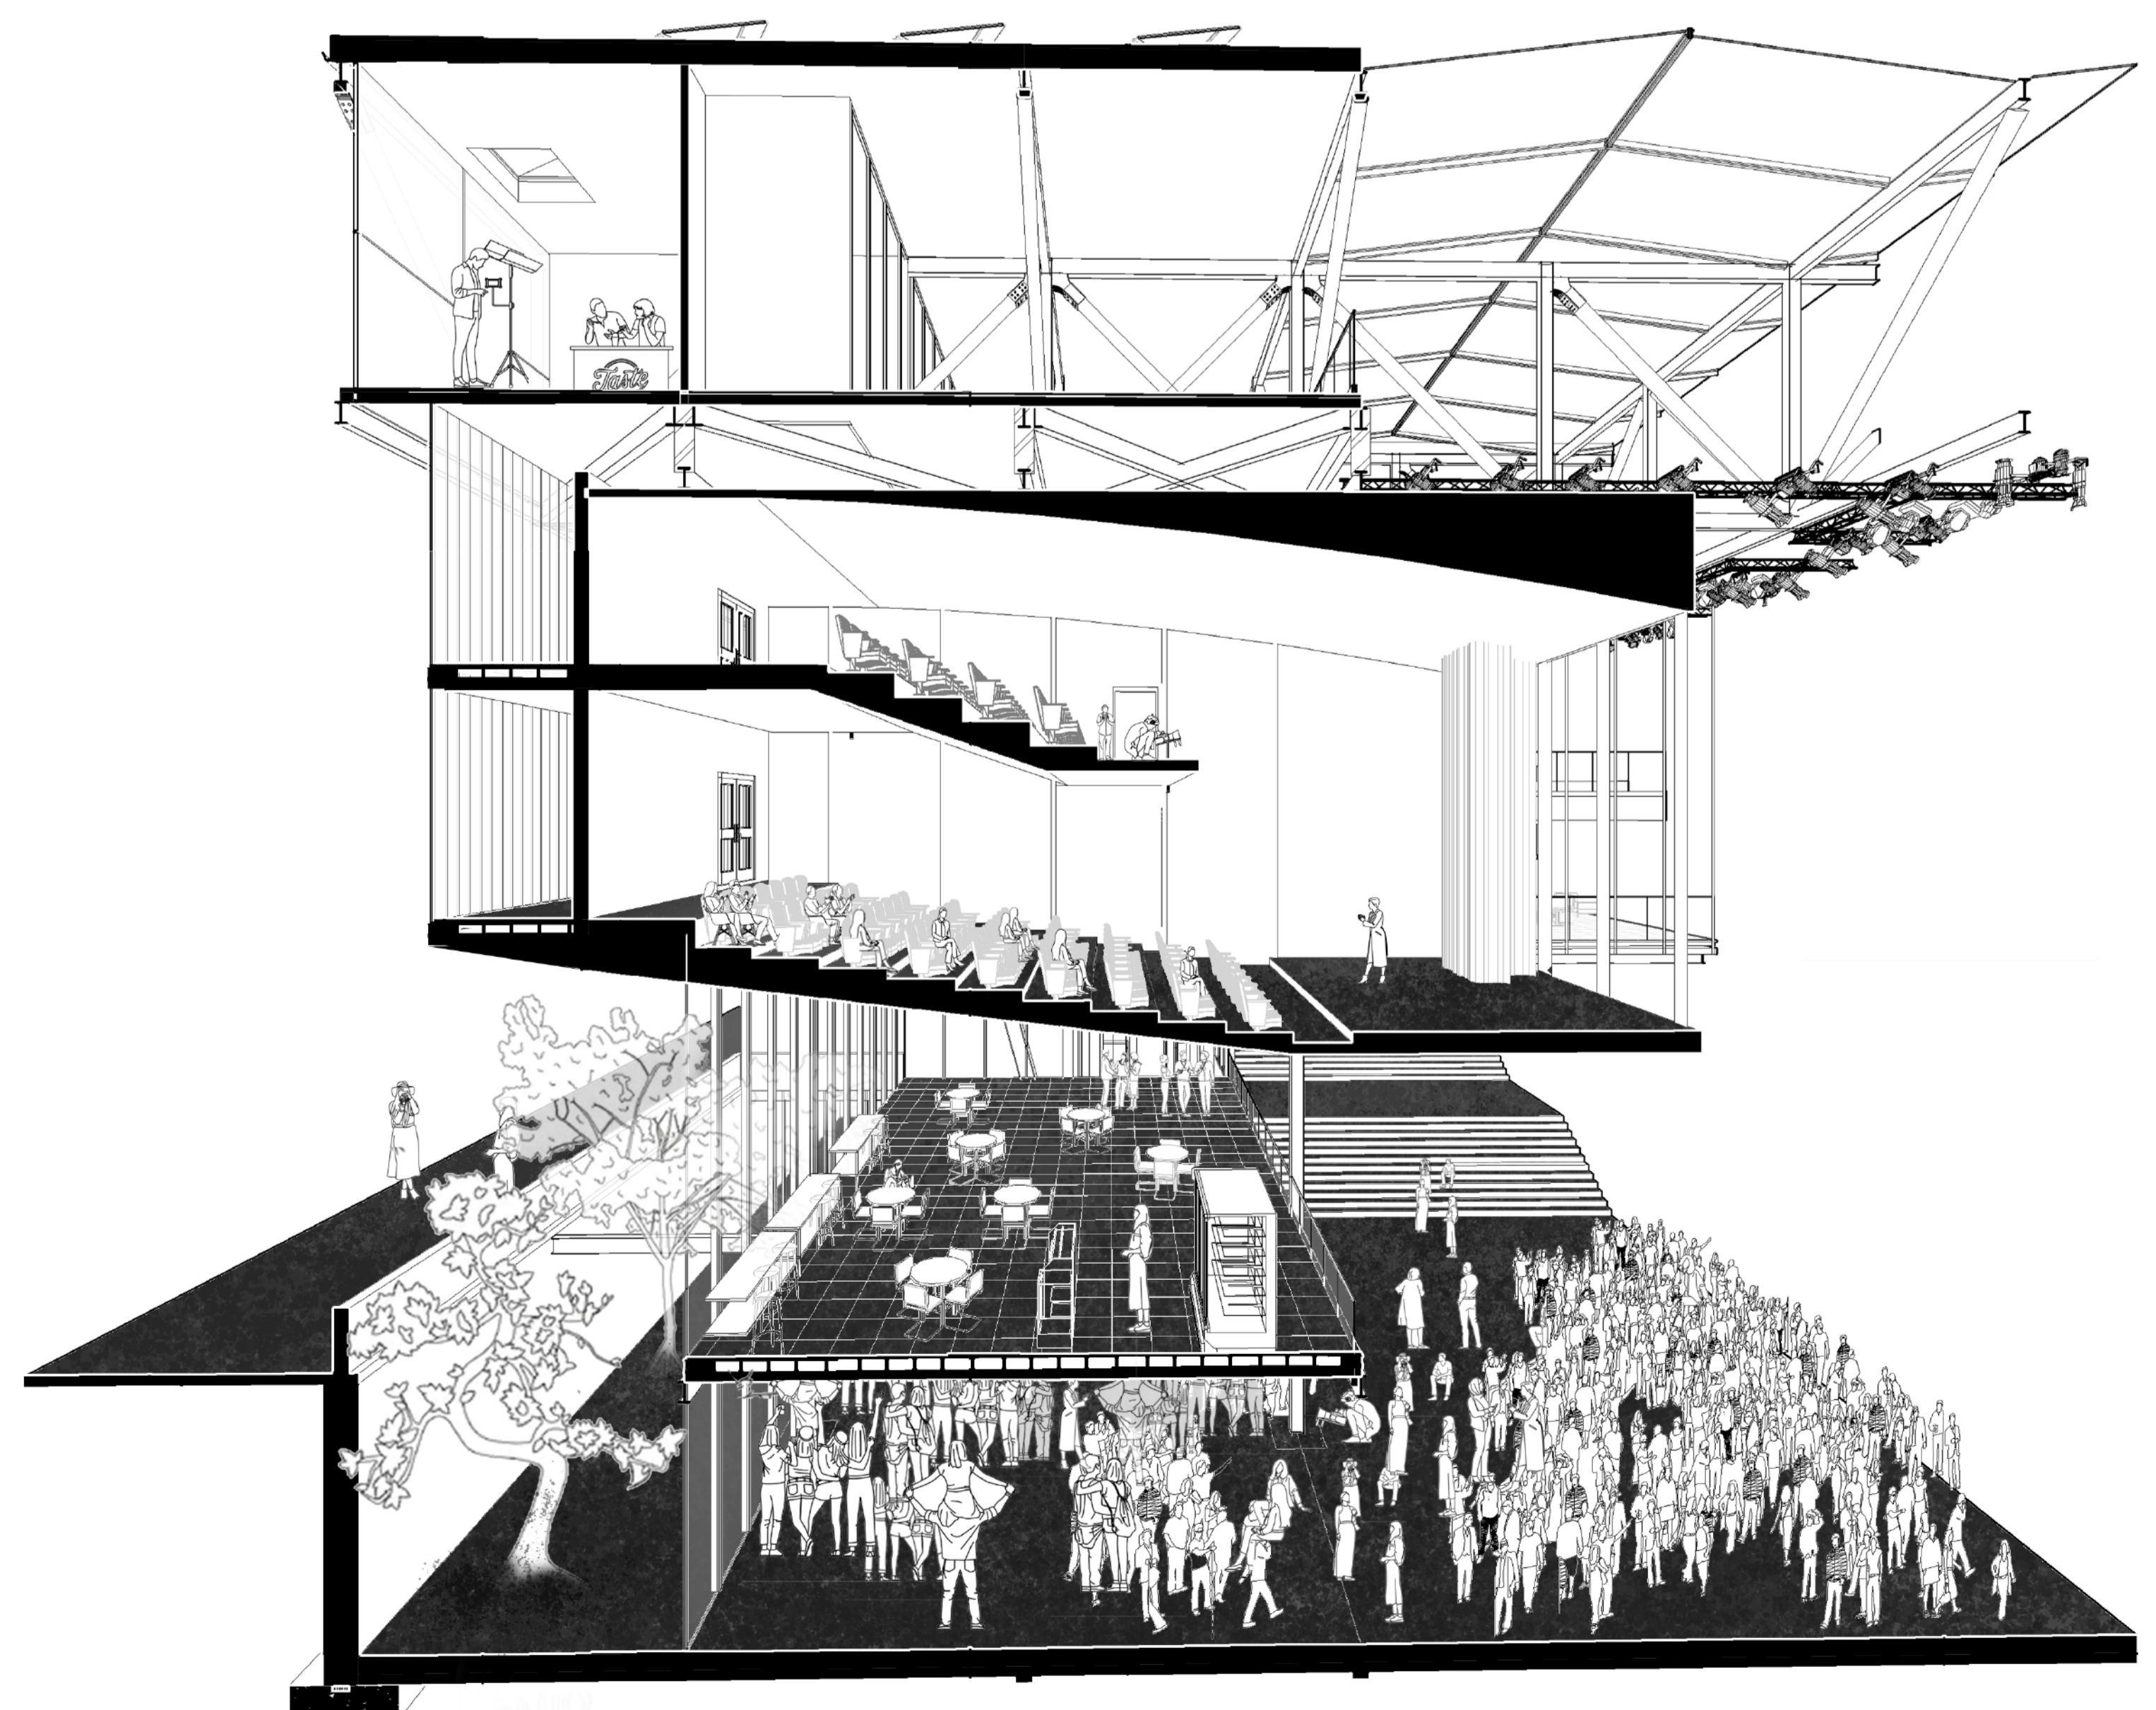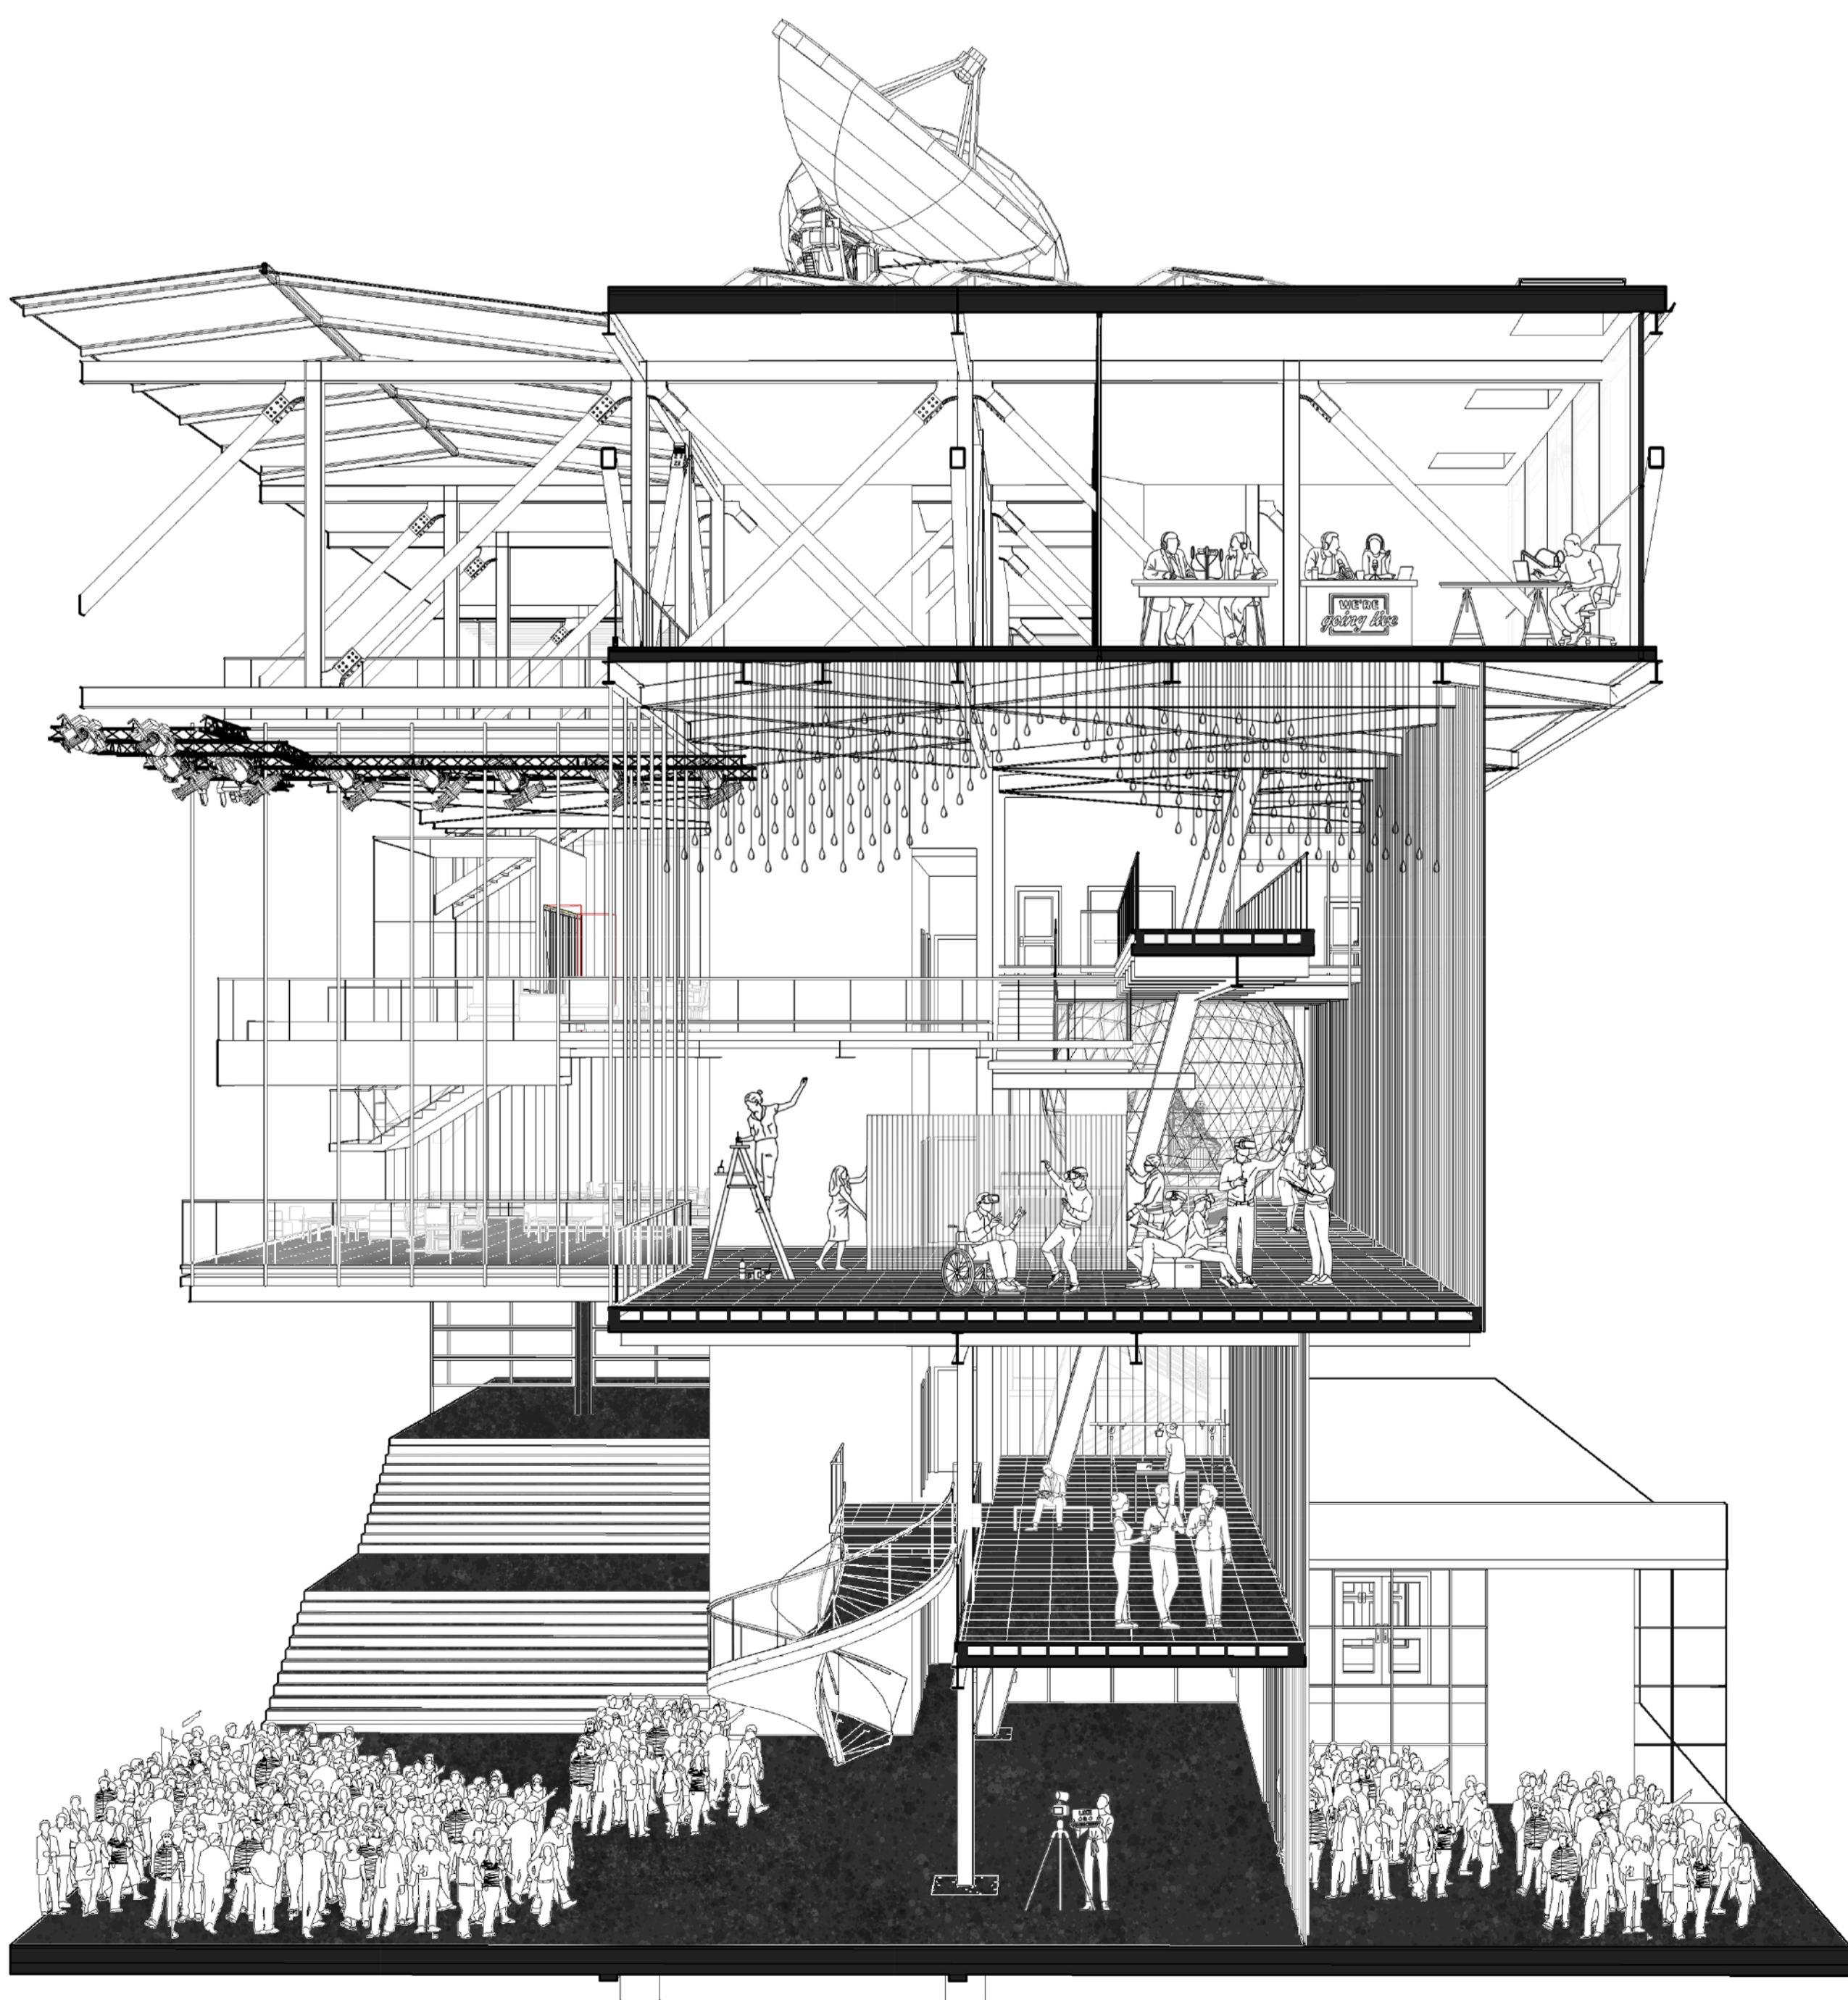


STRUCTURAL DESIGN

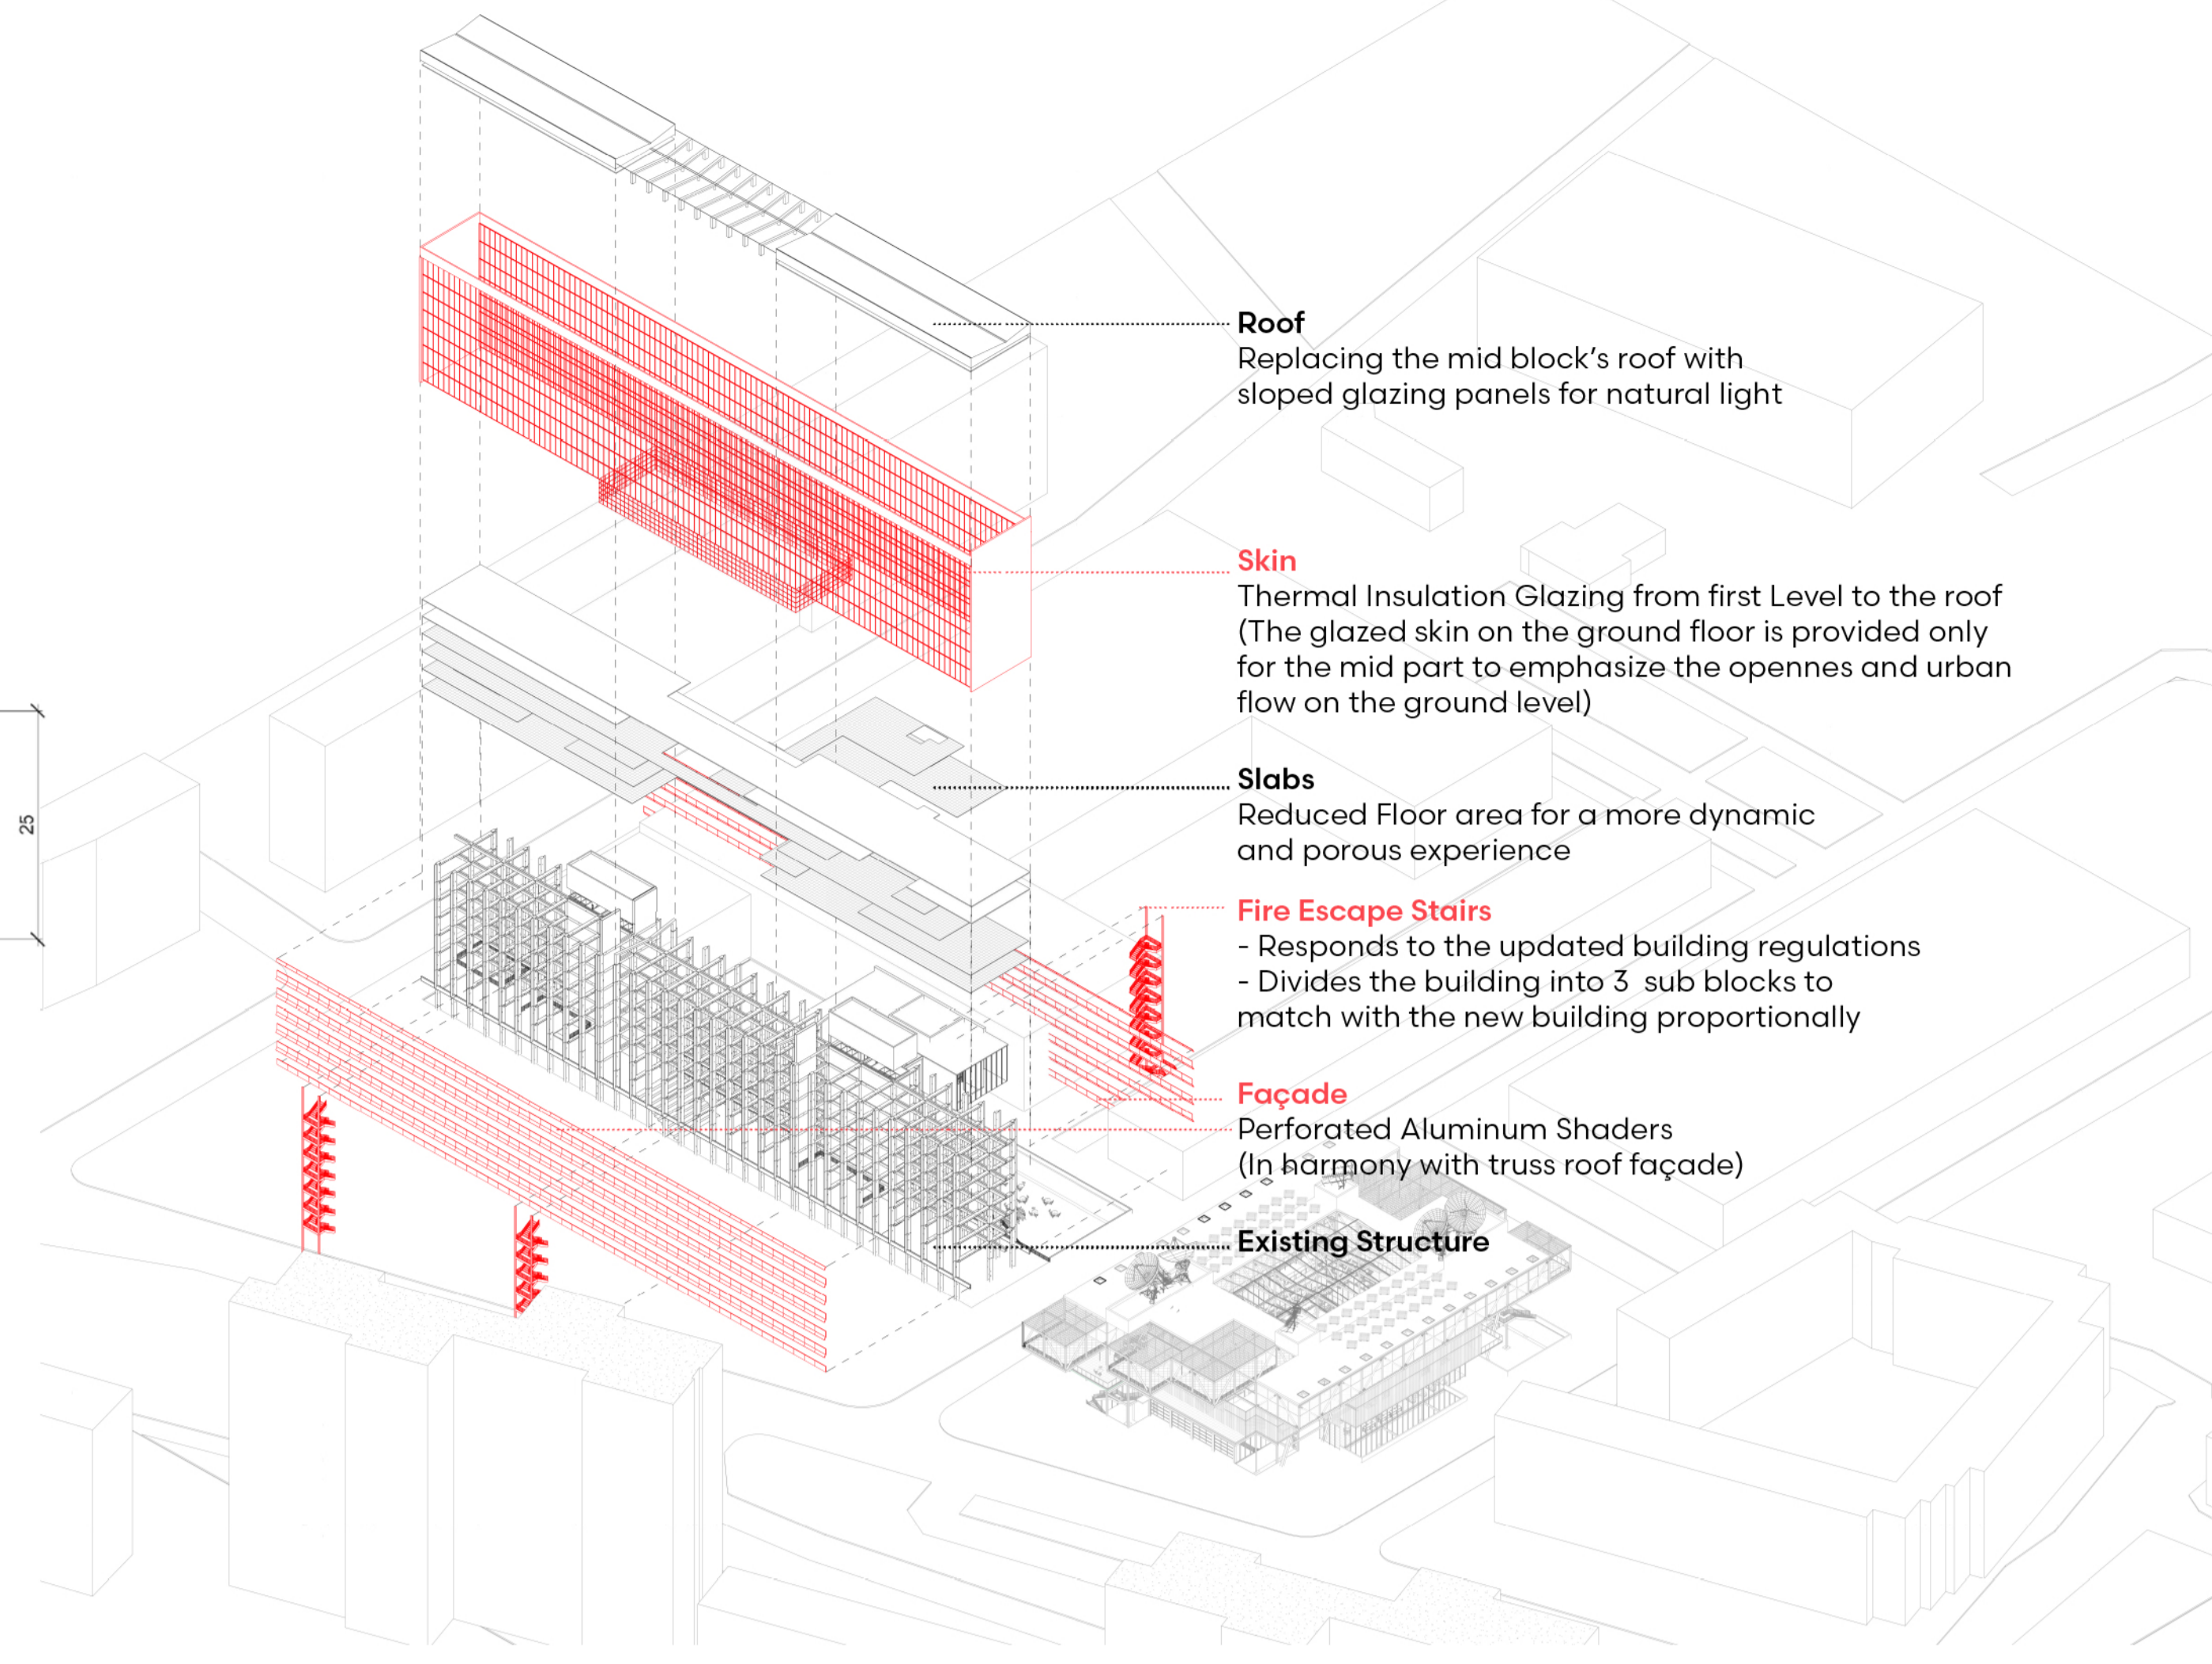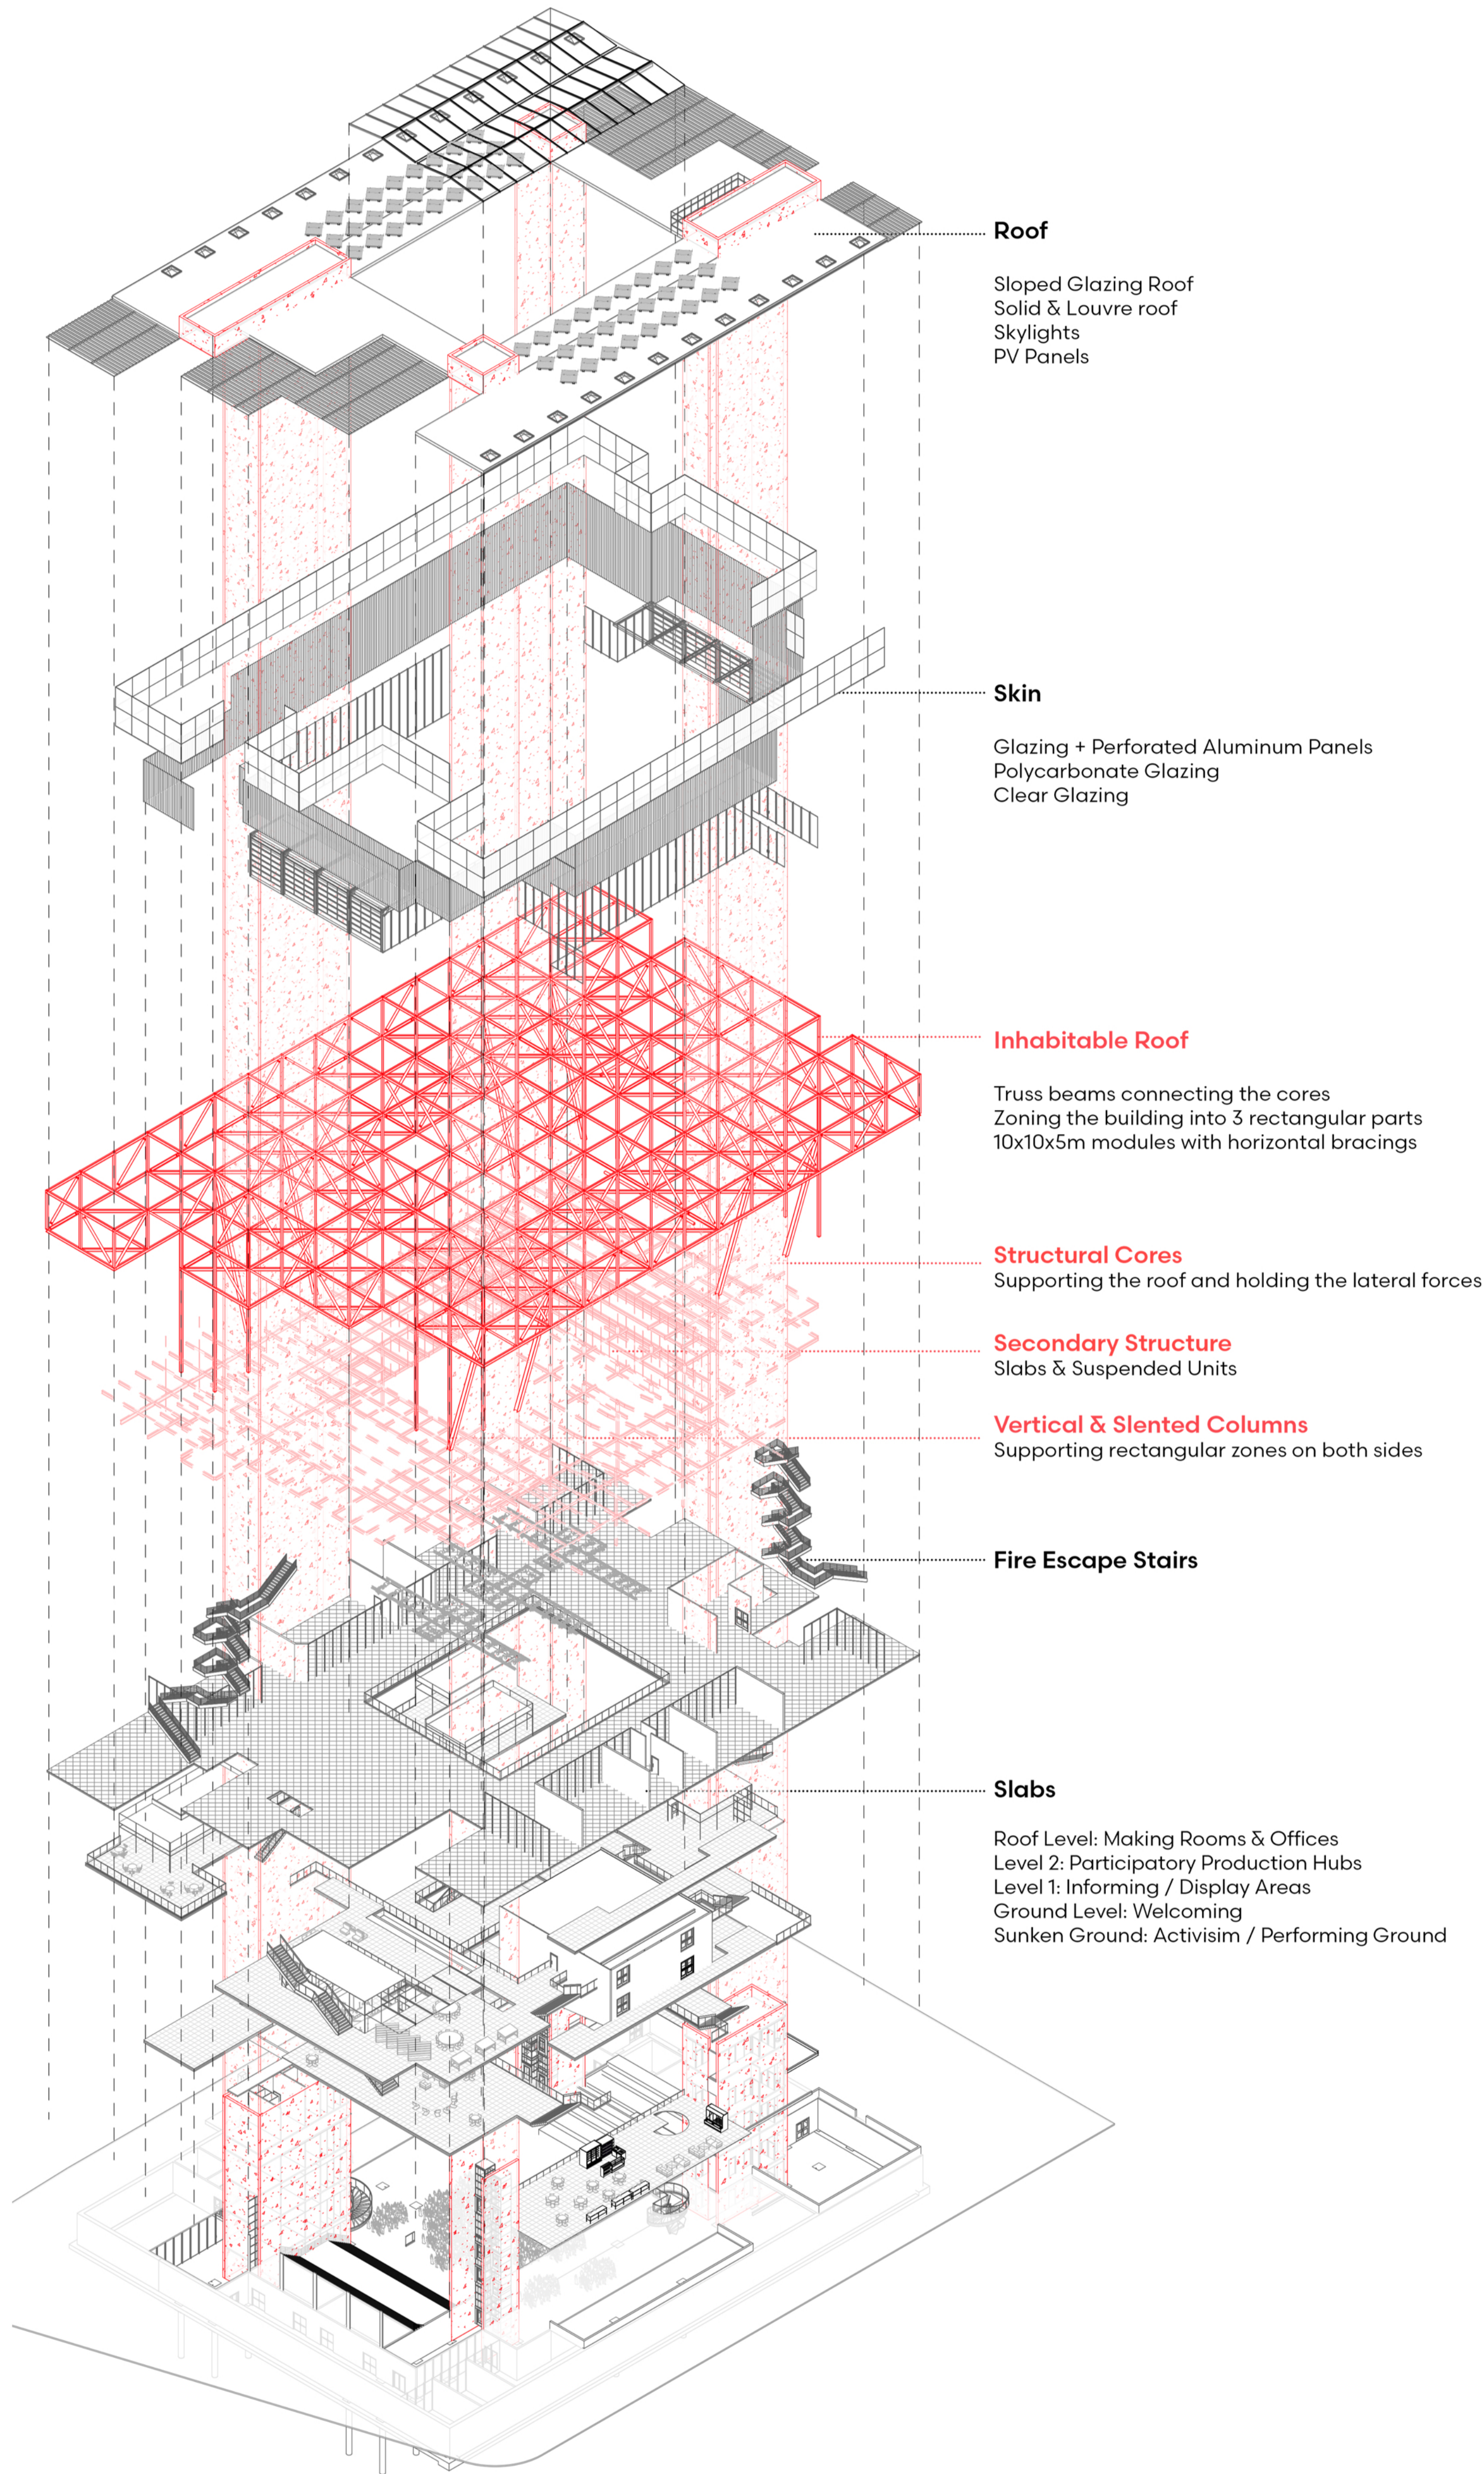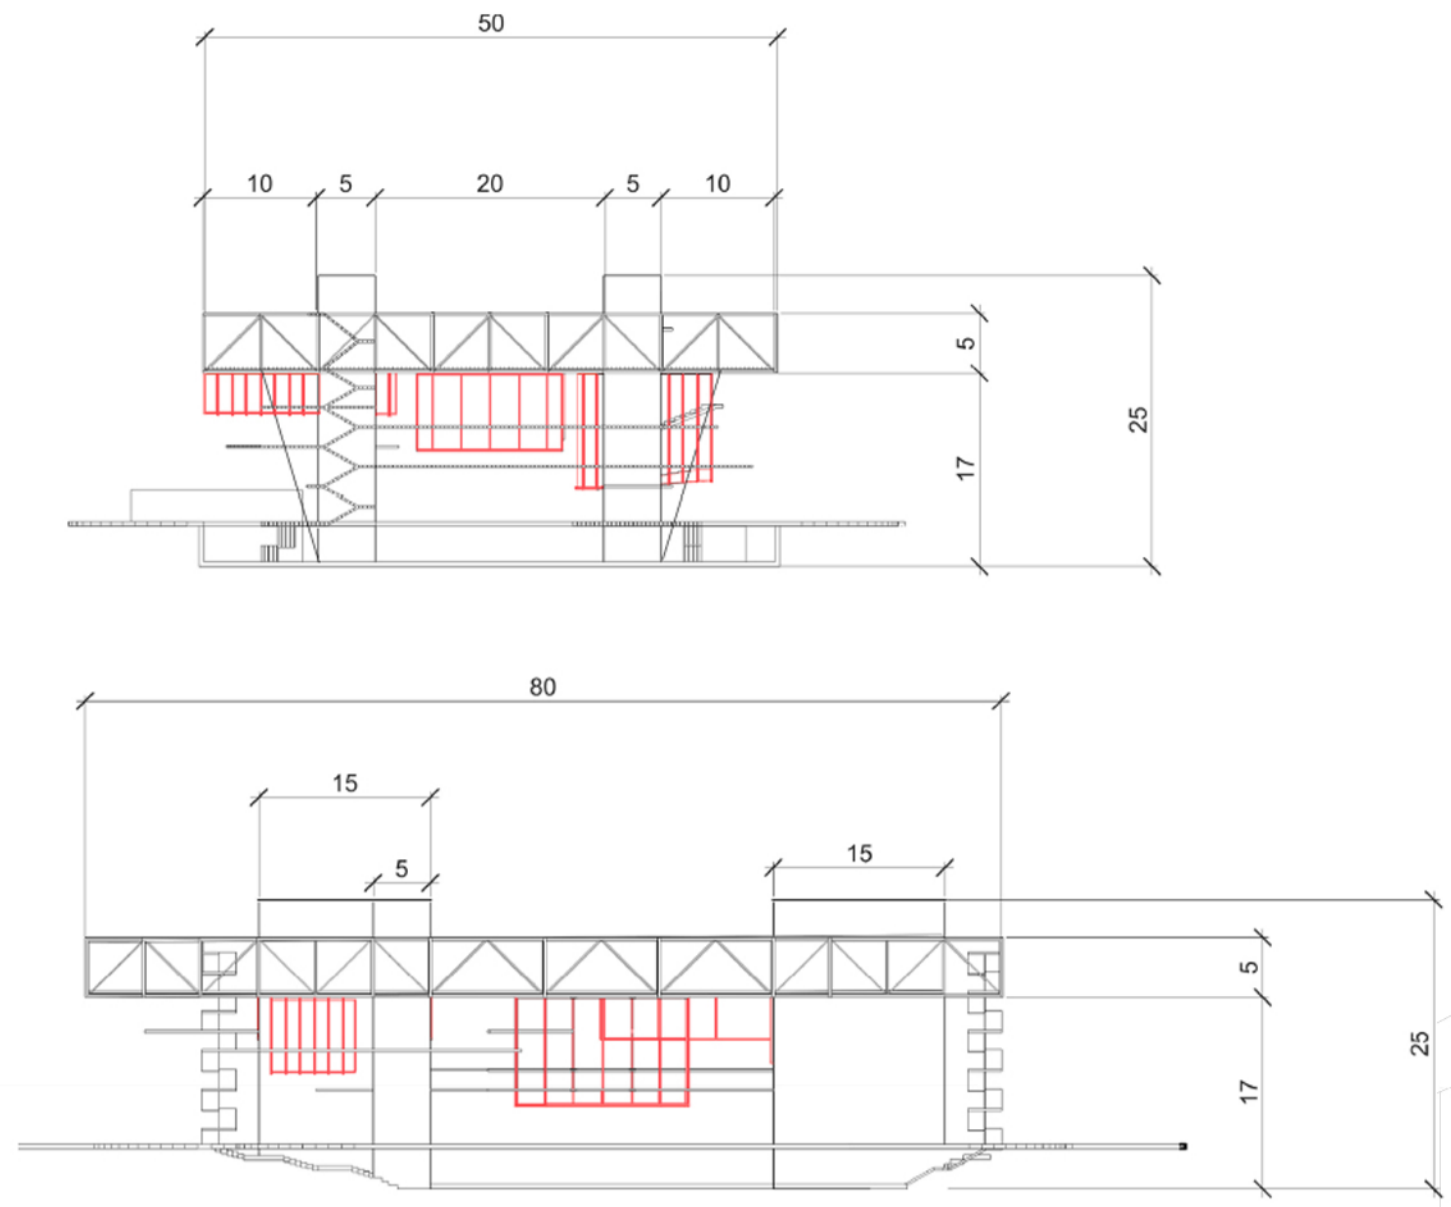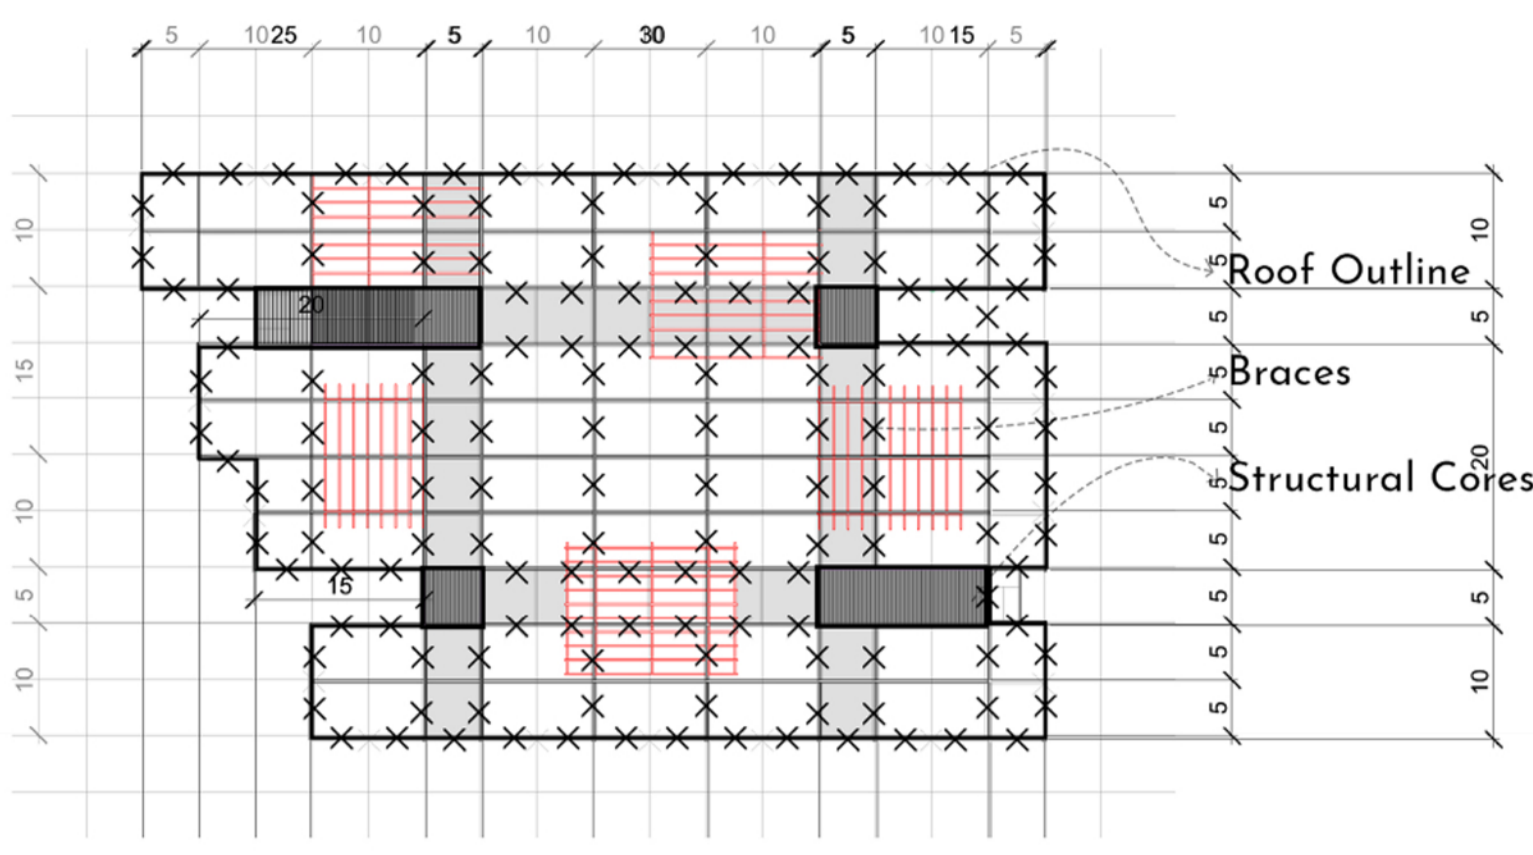

Main Structure
1. Structural Cores
2. Vertical & Slanted Columns
3. Inhabitable Truss Roof Volume
4. Pile Foundations

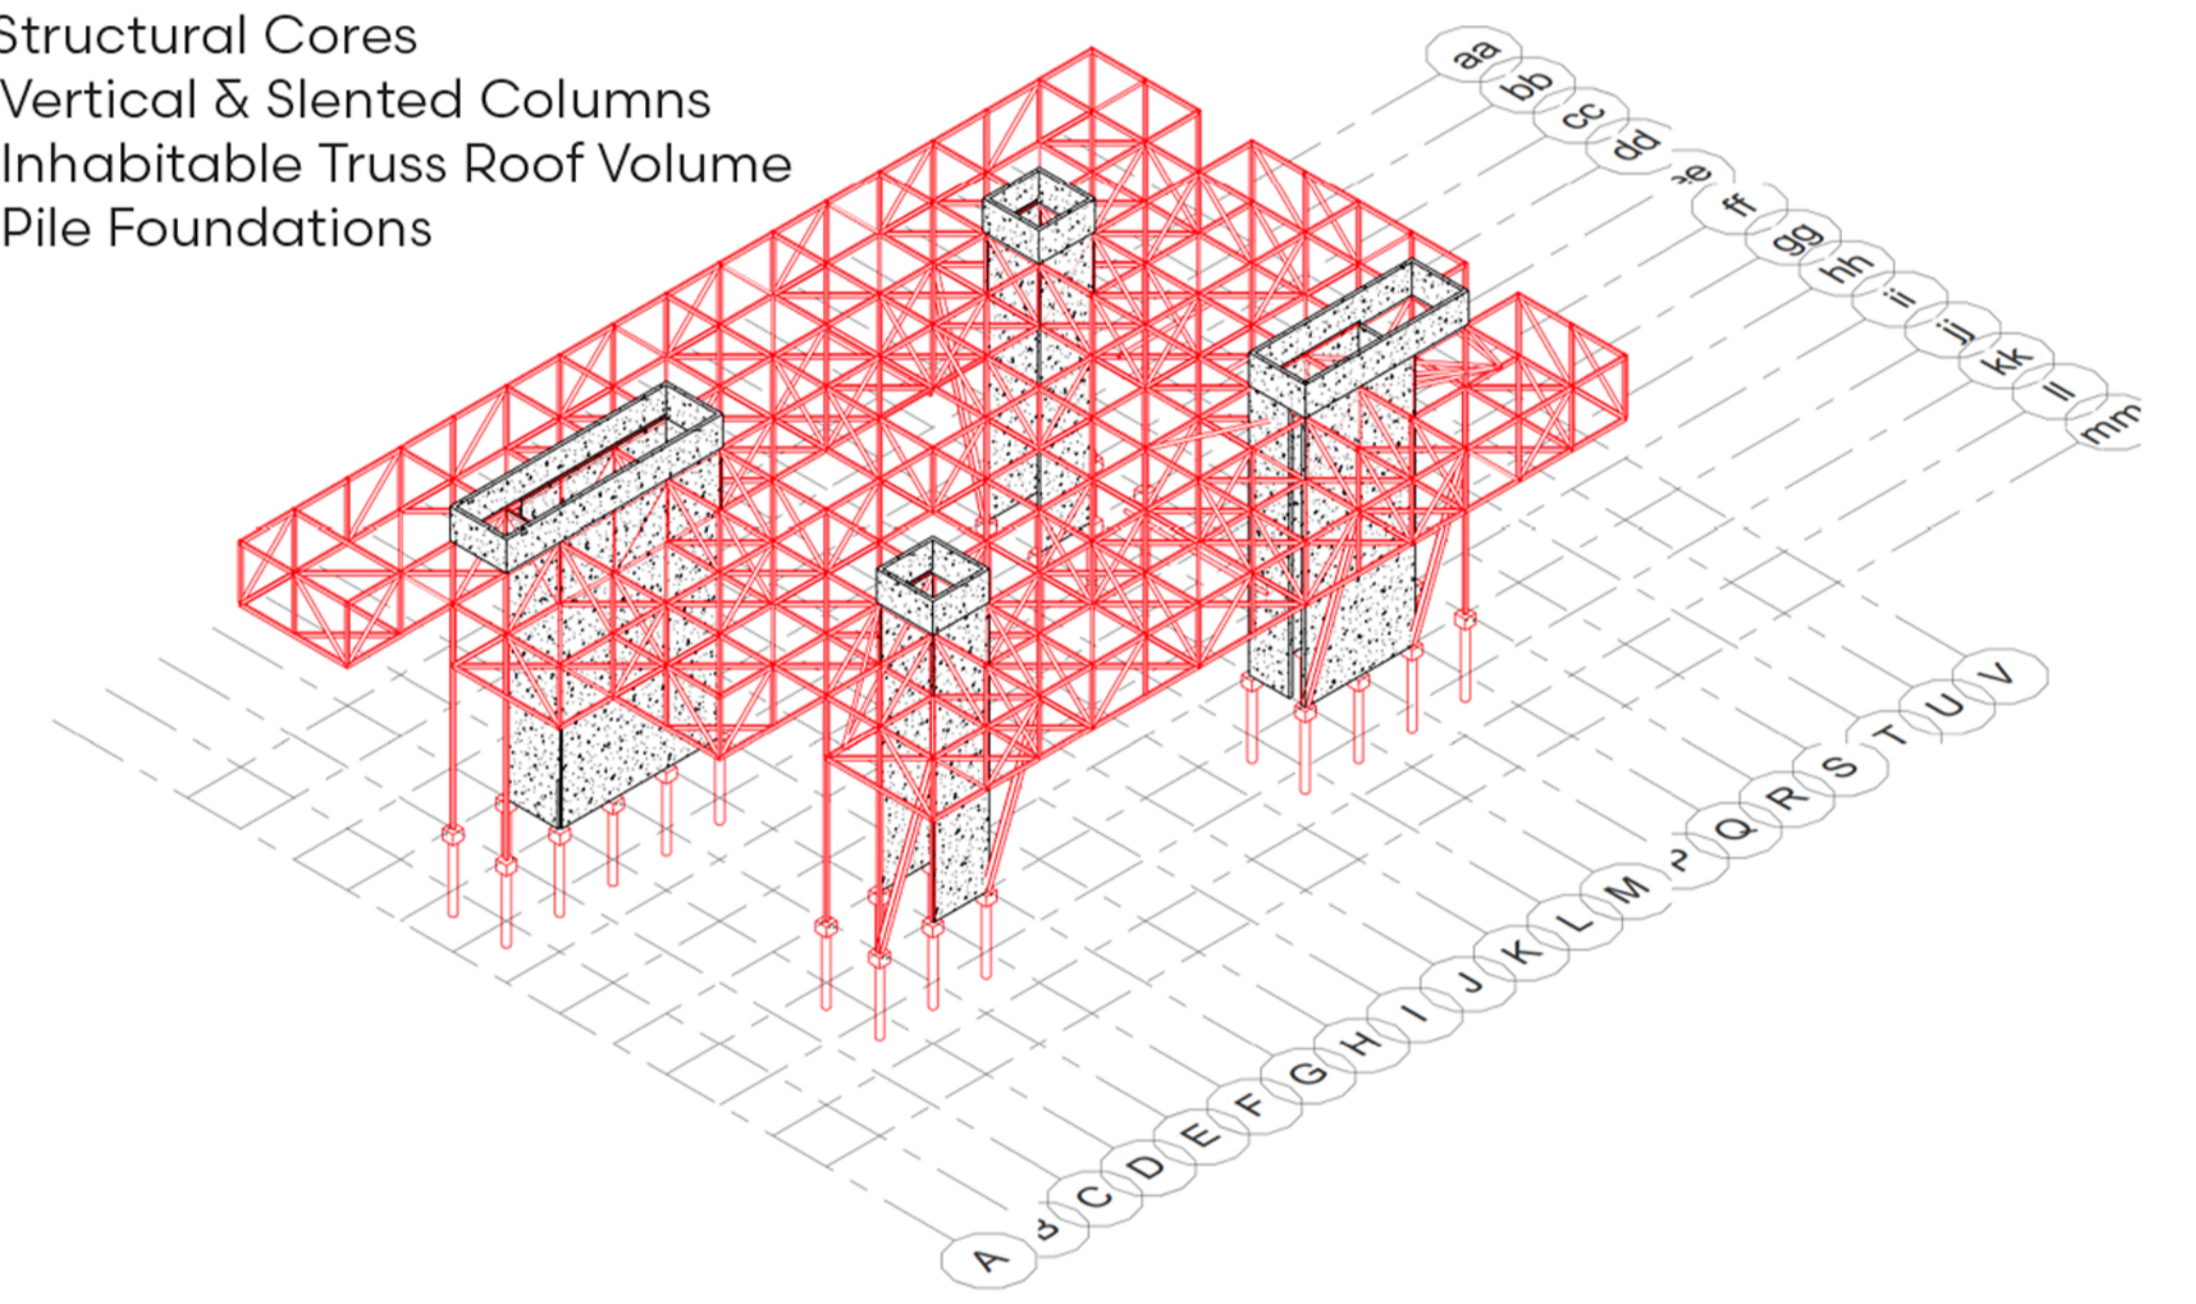

Secondary Structure
Suspension system for volumes

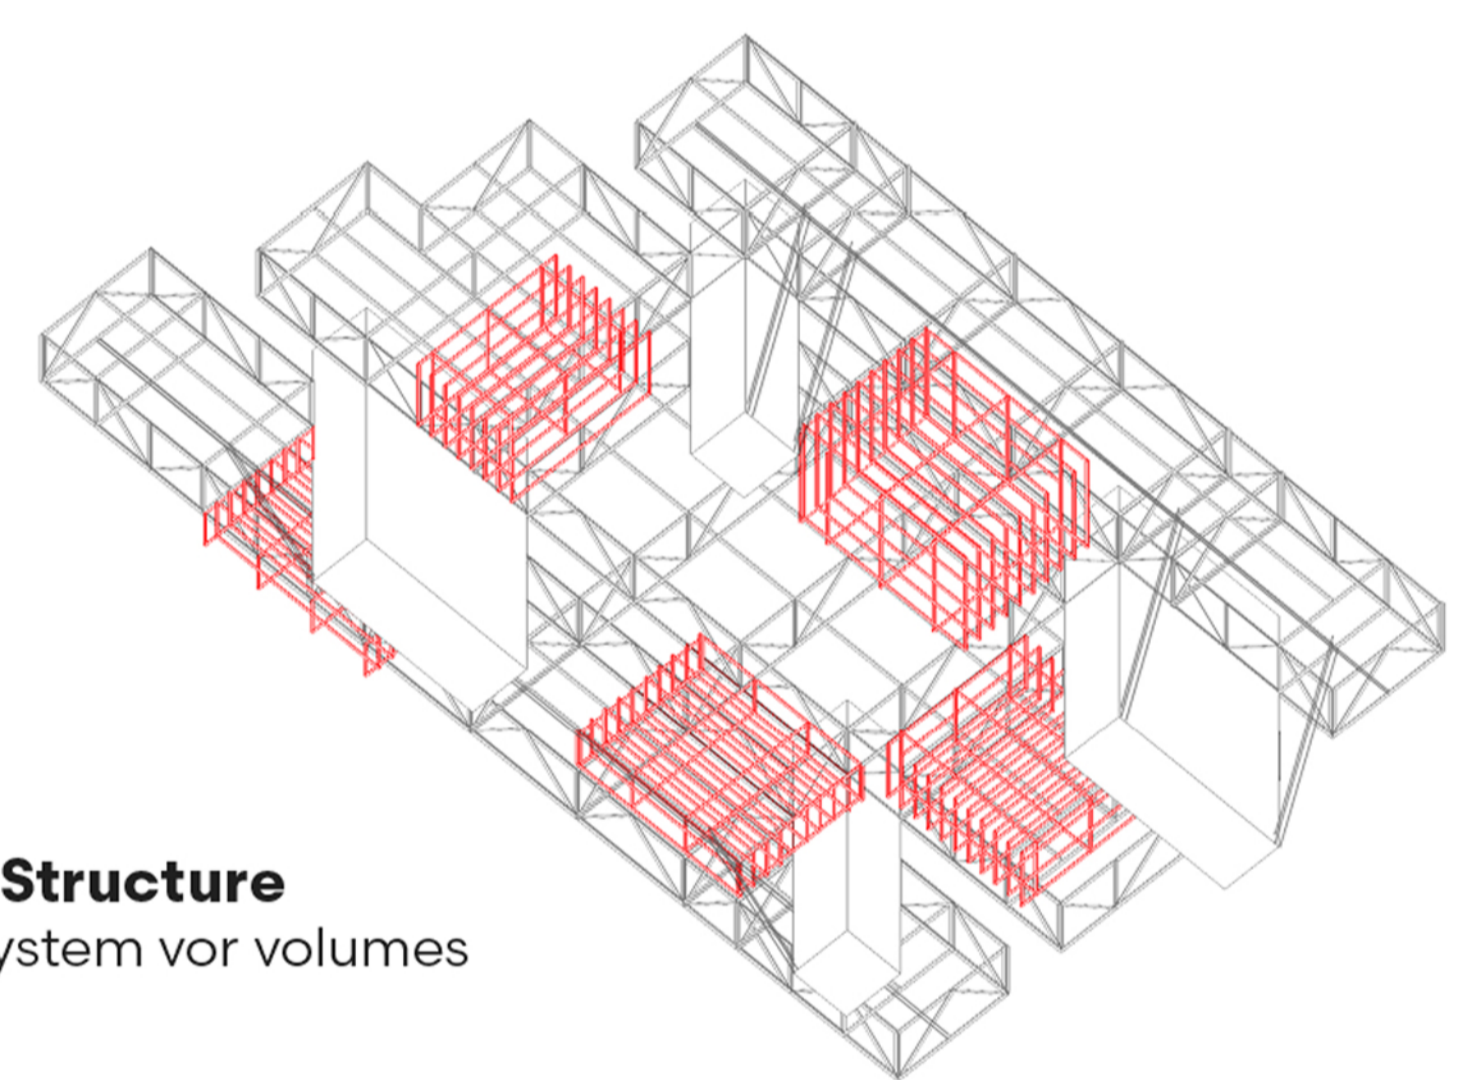

CLIMATE

